

F1

Fenyvesköz

2582

2580

2535/2

(2542)

2535/3

2549/37

2549/36

2549/39

2549/38

R

2549/41

R

2549/42


R

(2546)


R

b

F2

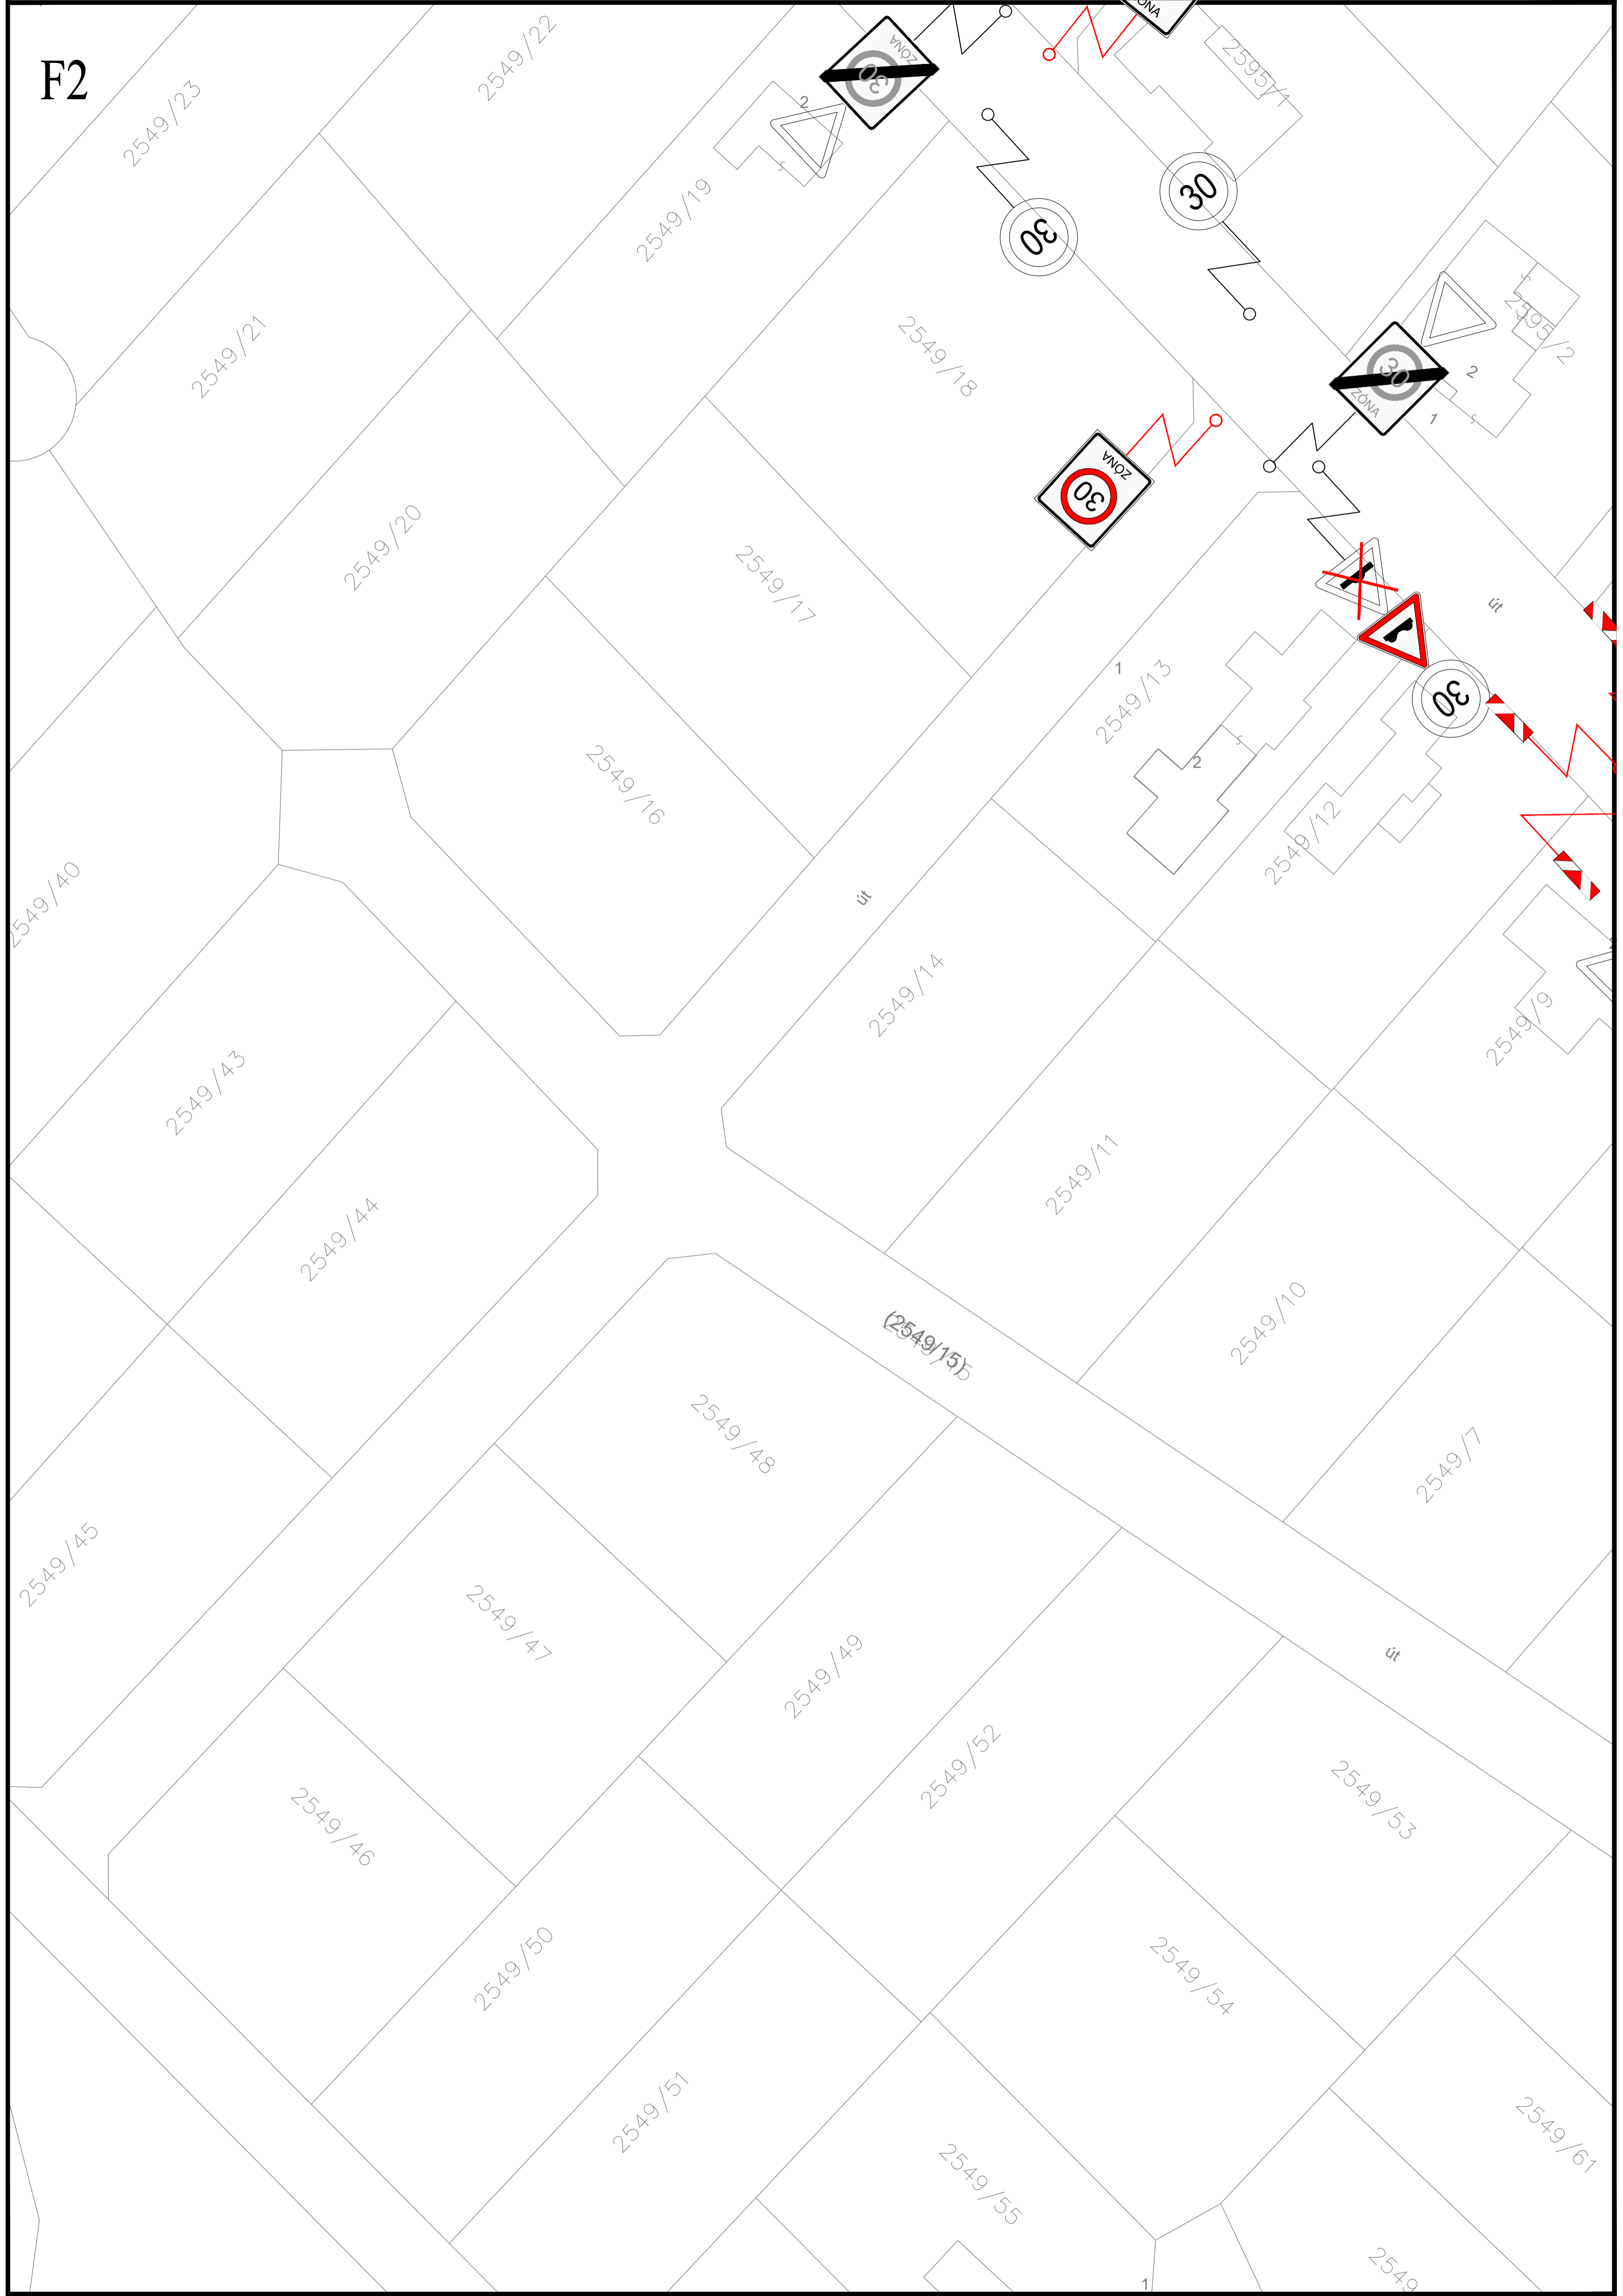

F3

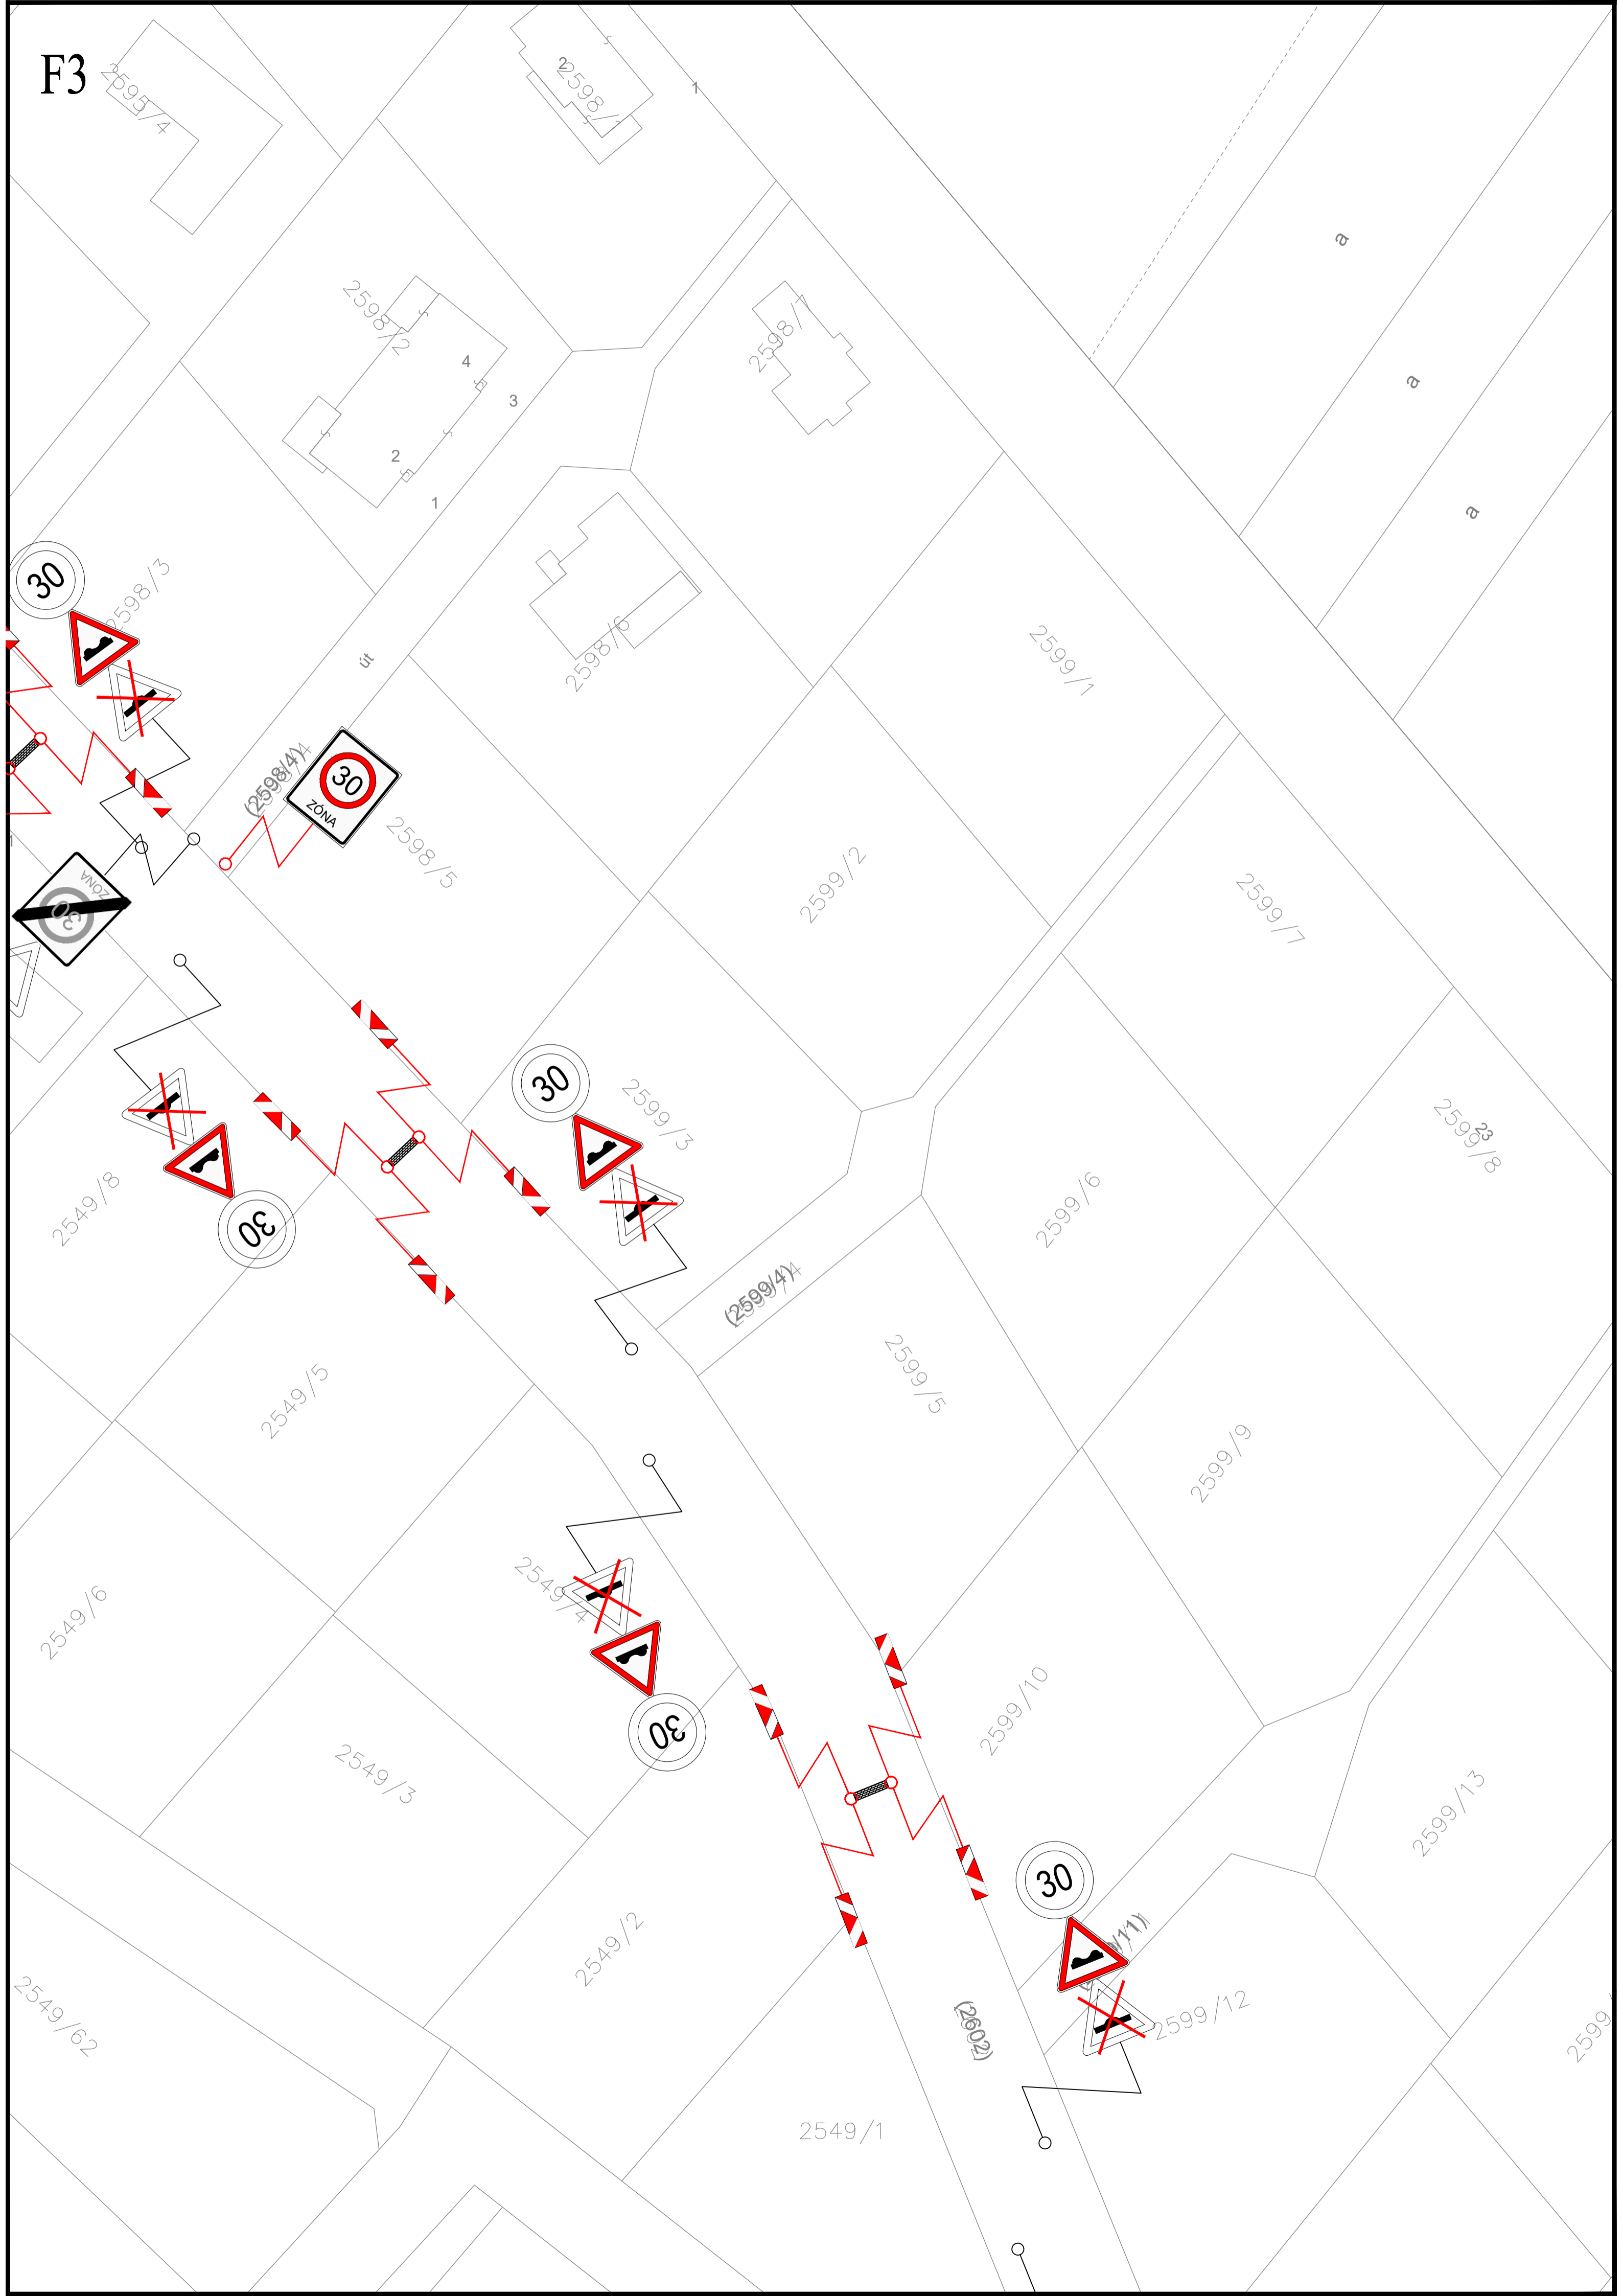

H7

0132/126

3222/7

3222/1

4254

4255

4256

4257

4258

4259

4260

4261

4262

4265

4266

4269

4270

4275

4271

4272

4273

3222/6

(3222/11)

3222/15

3222/16

3222/17

3222/18

3222/4

3222/5

3103

3102

3101

(0119/1435)

Hajnal utca






(3225)

külterület

2

3



3x

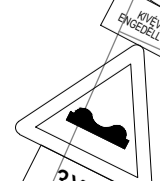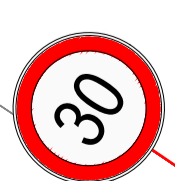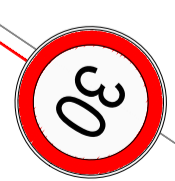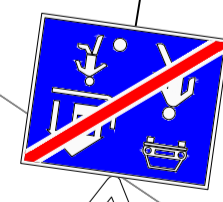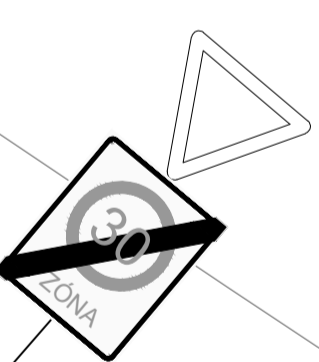

út



F8

40

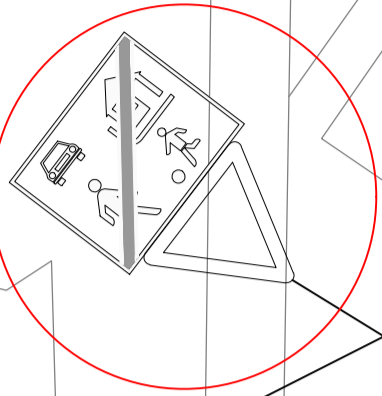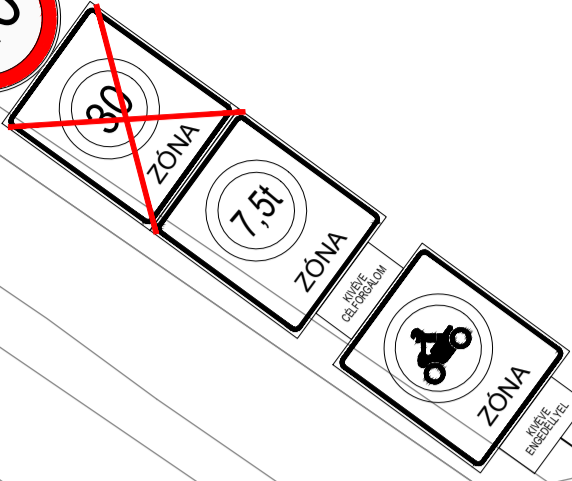

0139/42-2

ipartelep

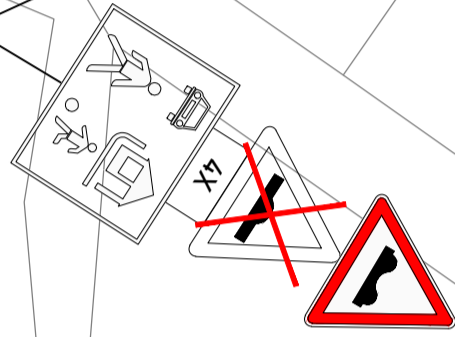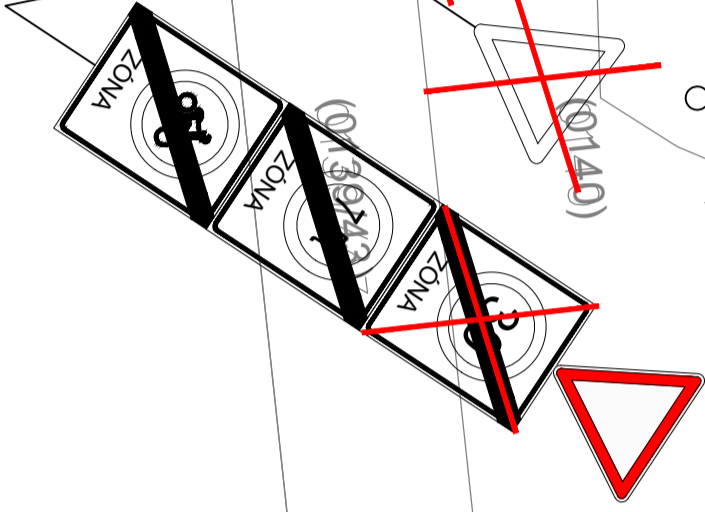

Sz

út

416/8

416/7

416/6

416/5

416/1

415

414

(417)

408

442/2

441/2

440/2

441/1


439/2

439/1

436/1

435/2

F9

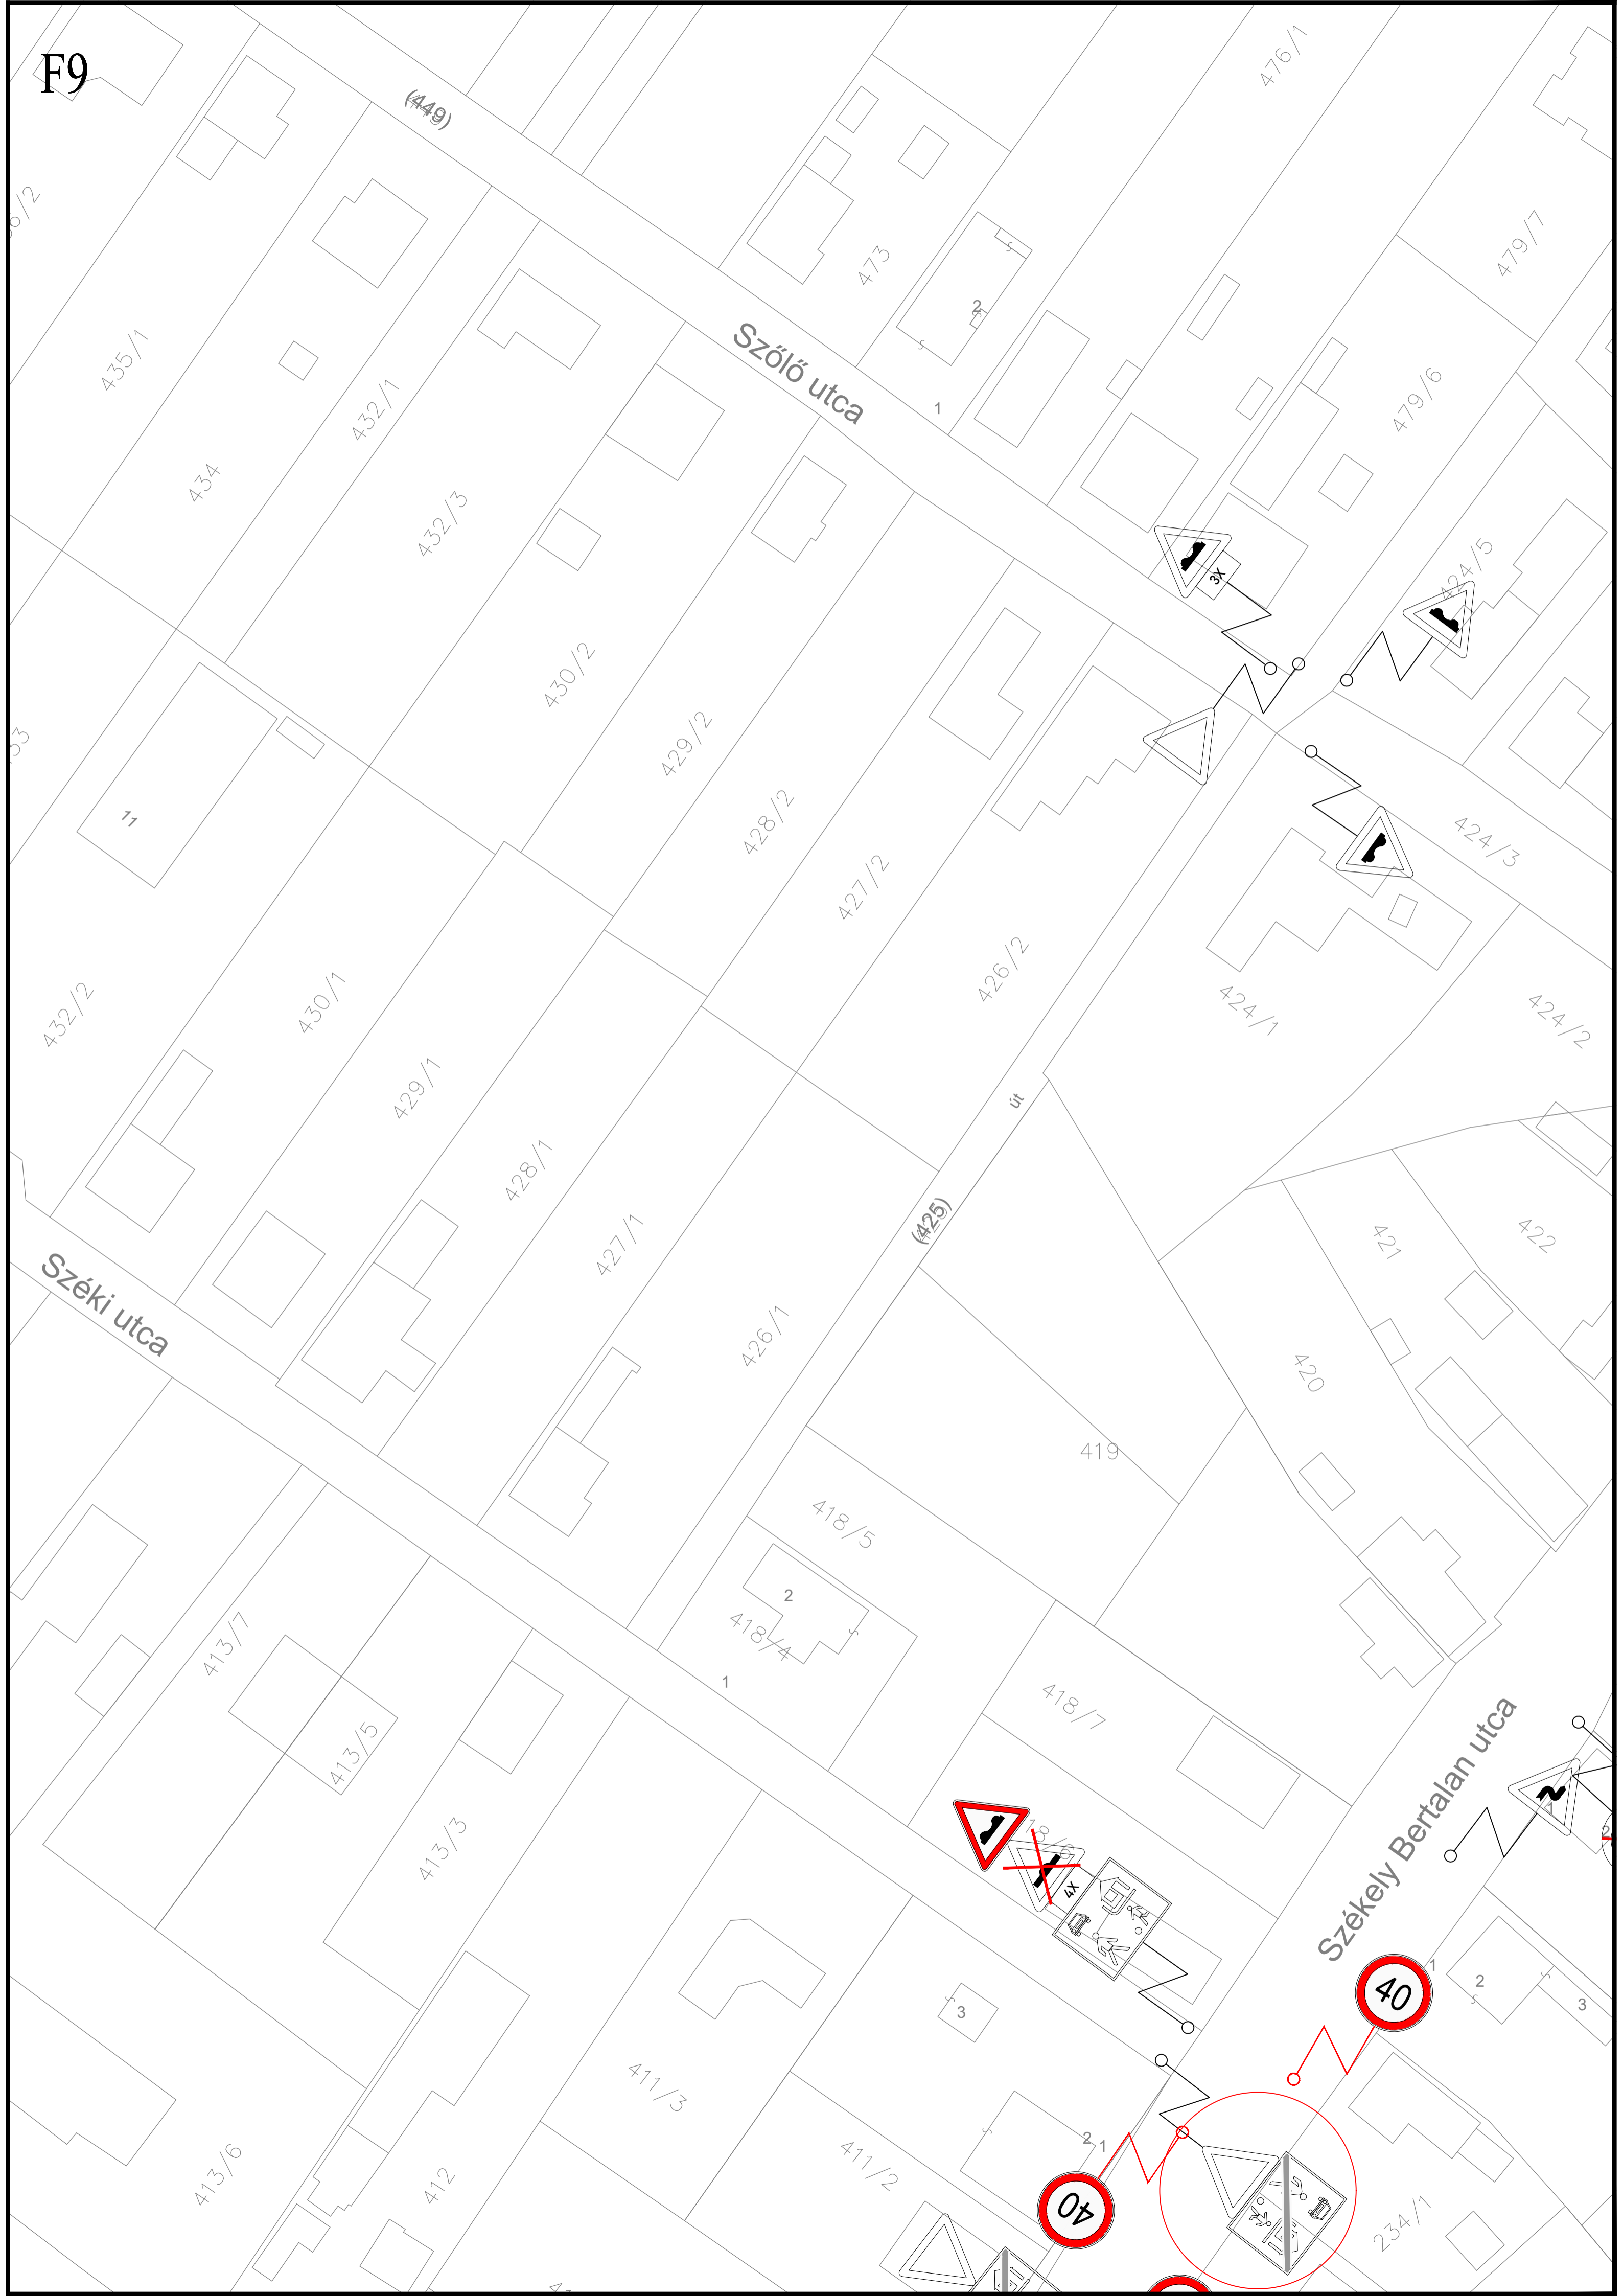

Szőlő utca

Széki utca

Székely Bertalan utca

(449)

(425)

40

40

435/1

434

432/1

432/3

430/2

429/2

428/2

427/2

426/2

424/1

424/3

424/2

432/2

430/1

429/1

428/1

427/1

426/1

419

420

421

422

418/5

418/4

418/7

413/7

413/5

413/3

Székely Bertalan utca

413/6


412

411/3


411/2

234/1

F10

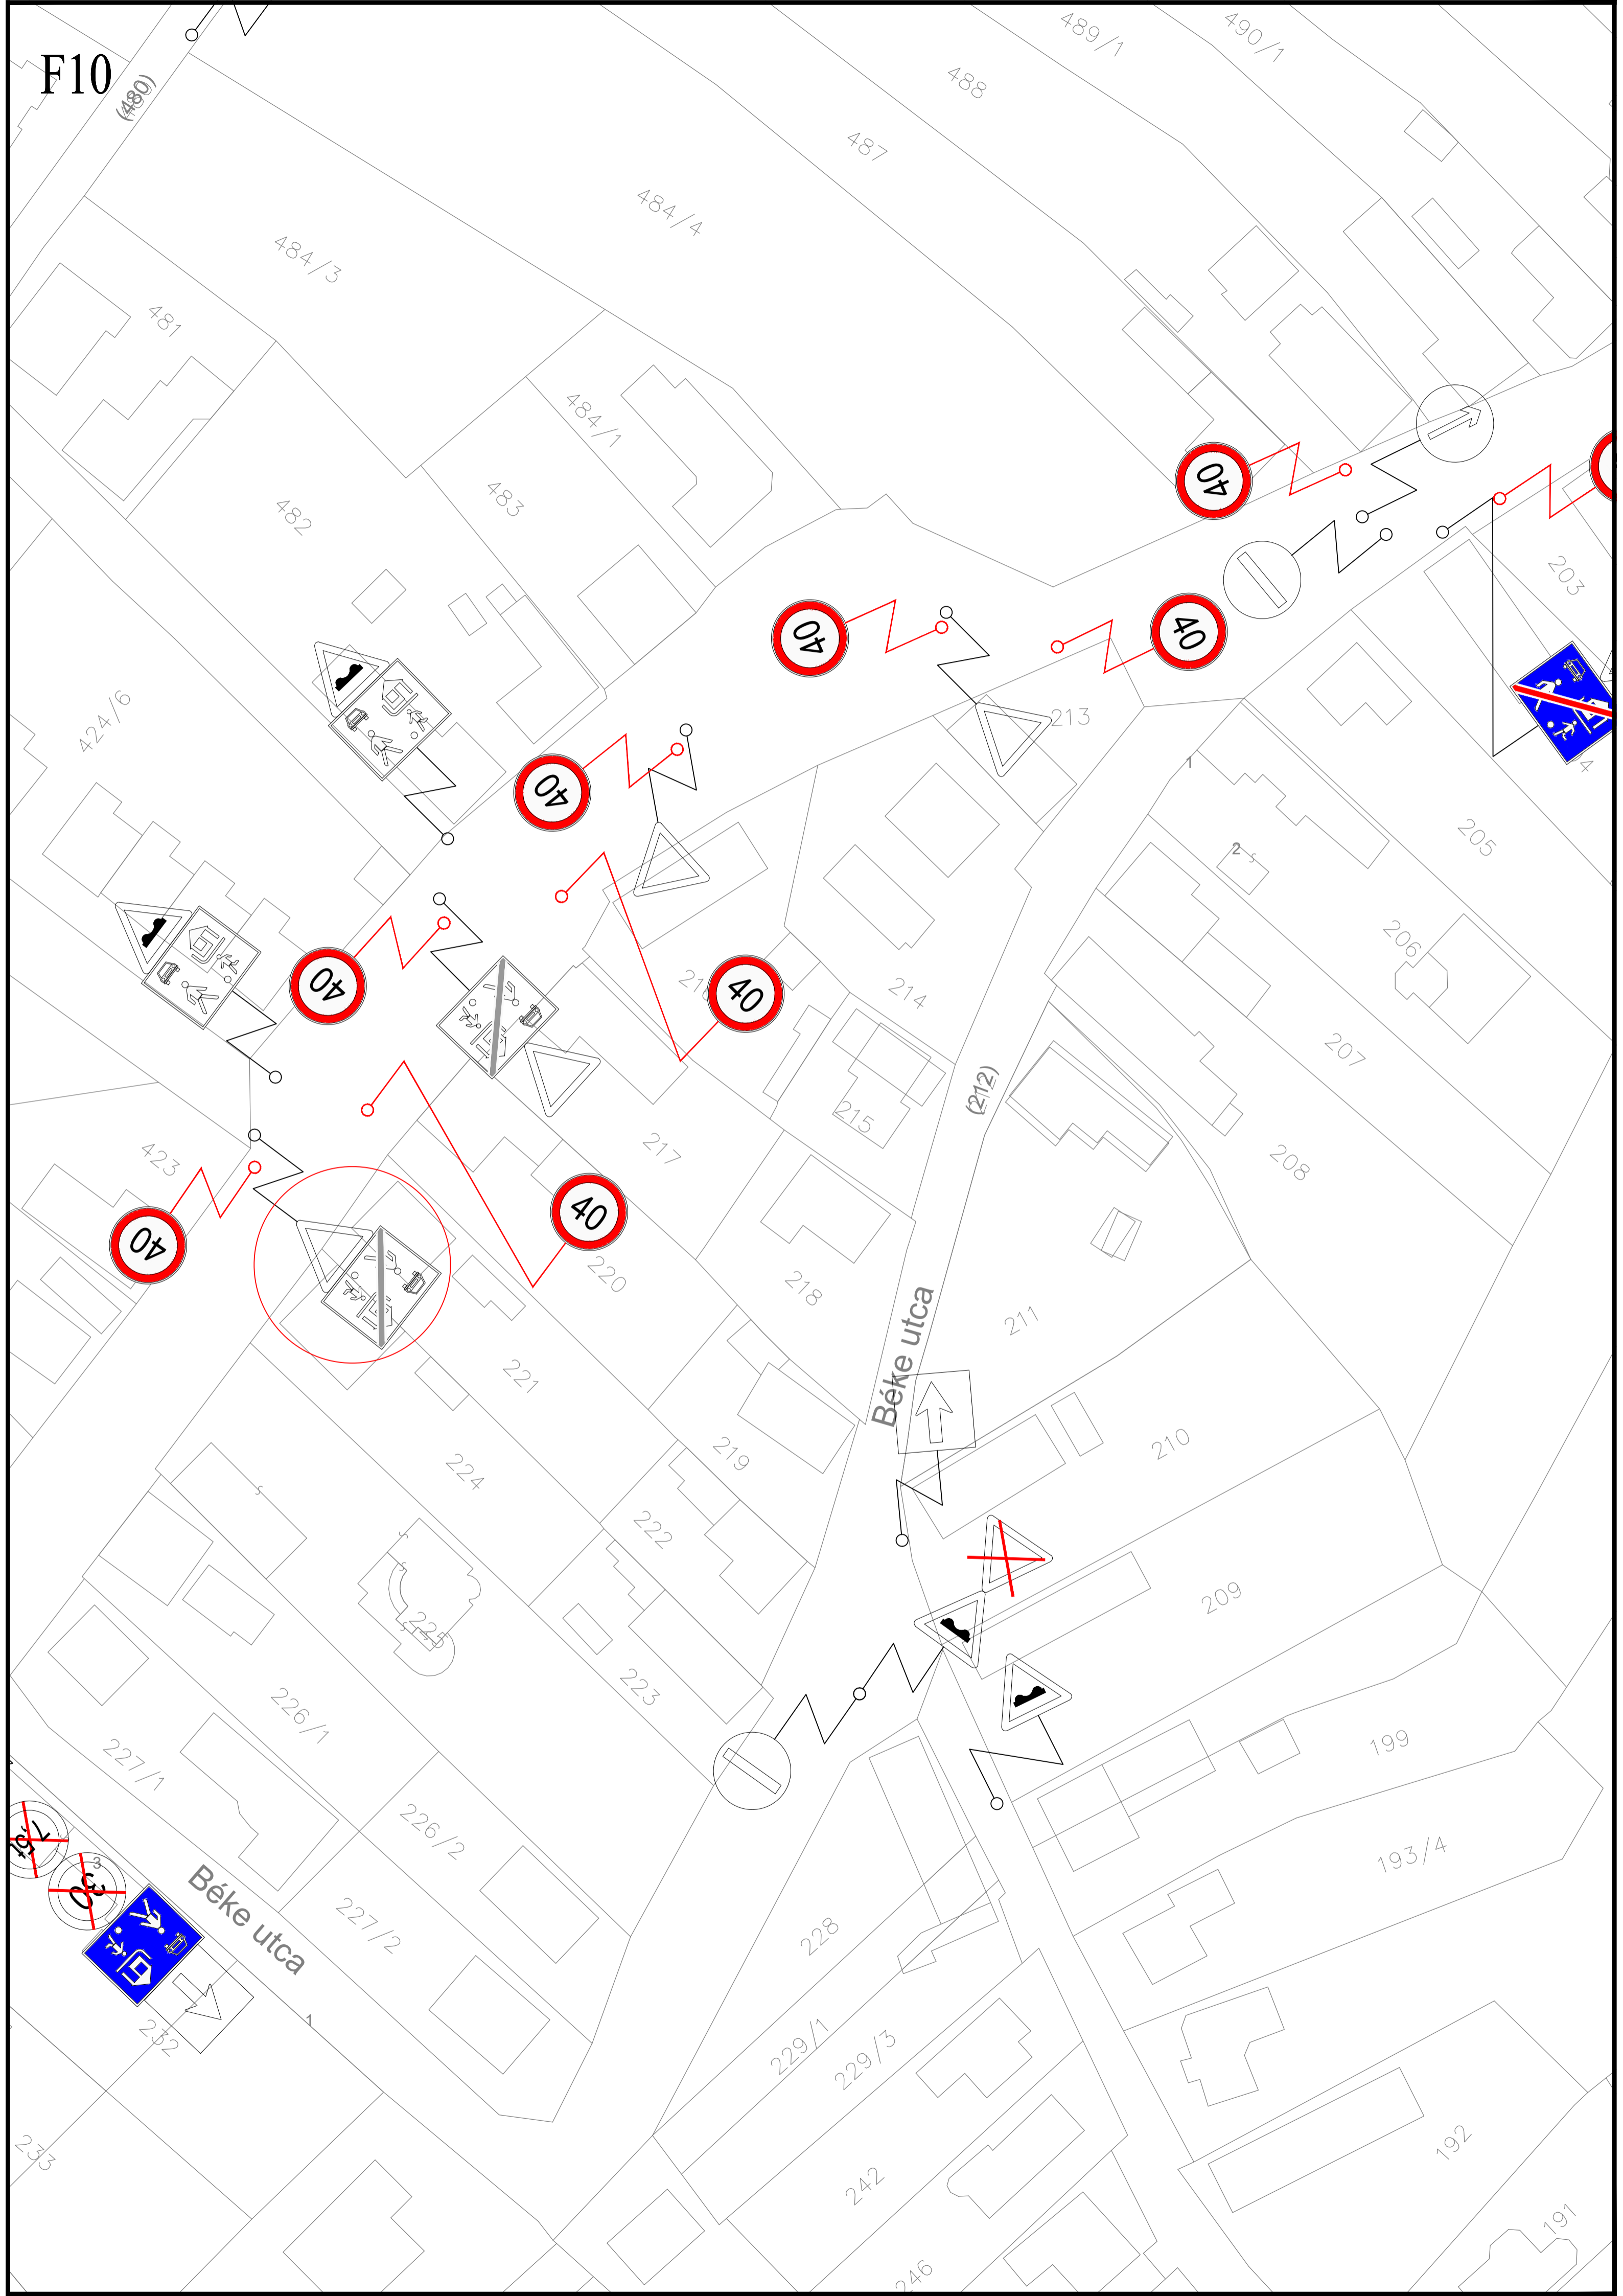

F11

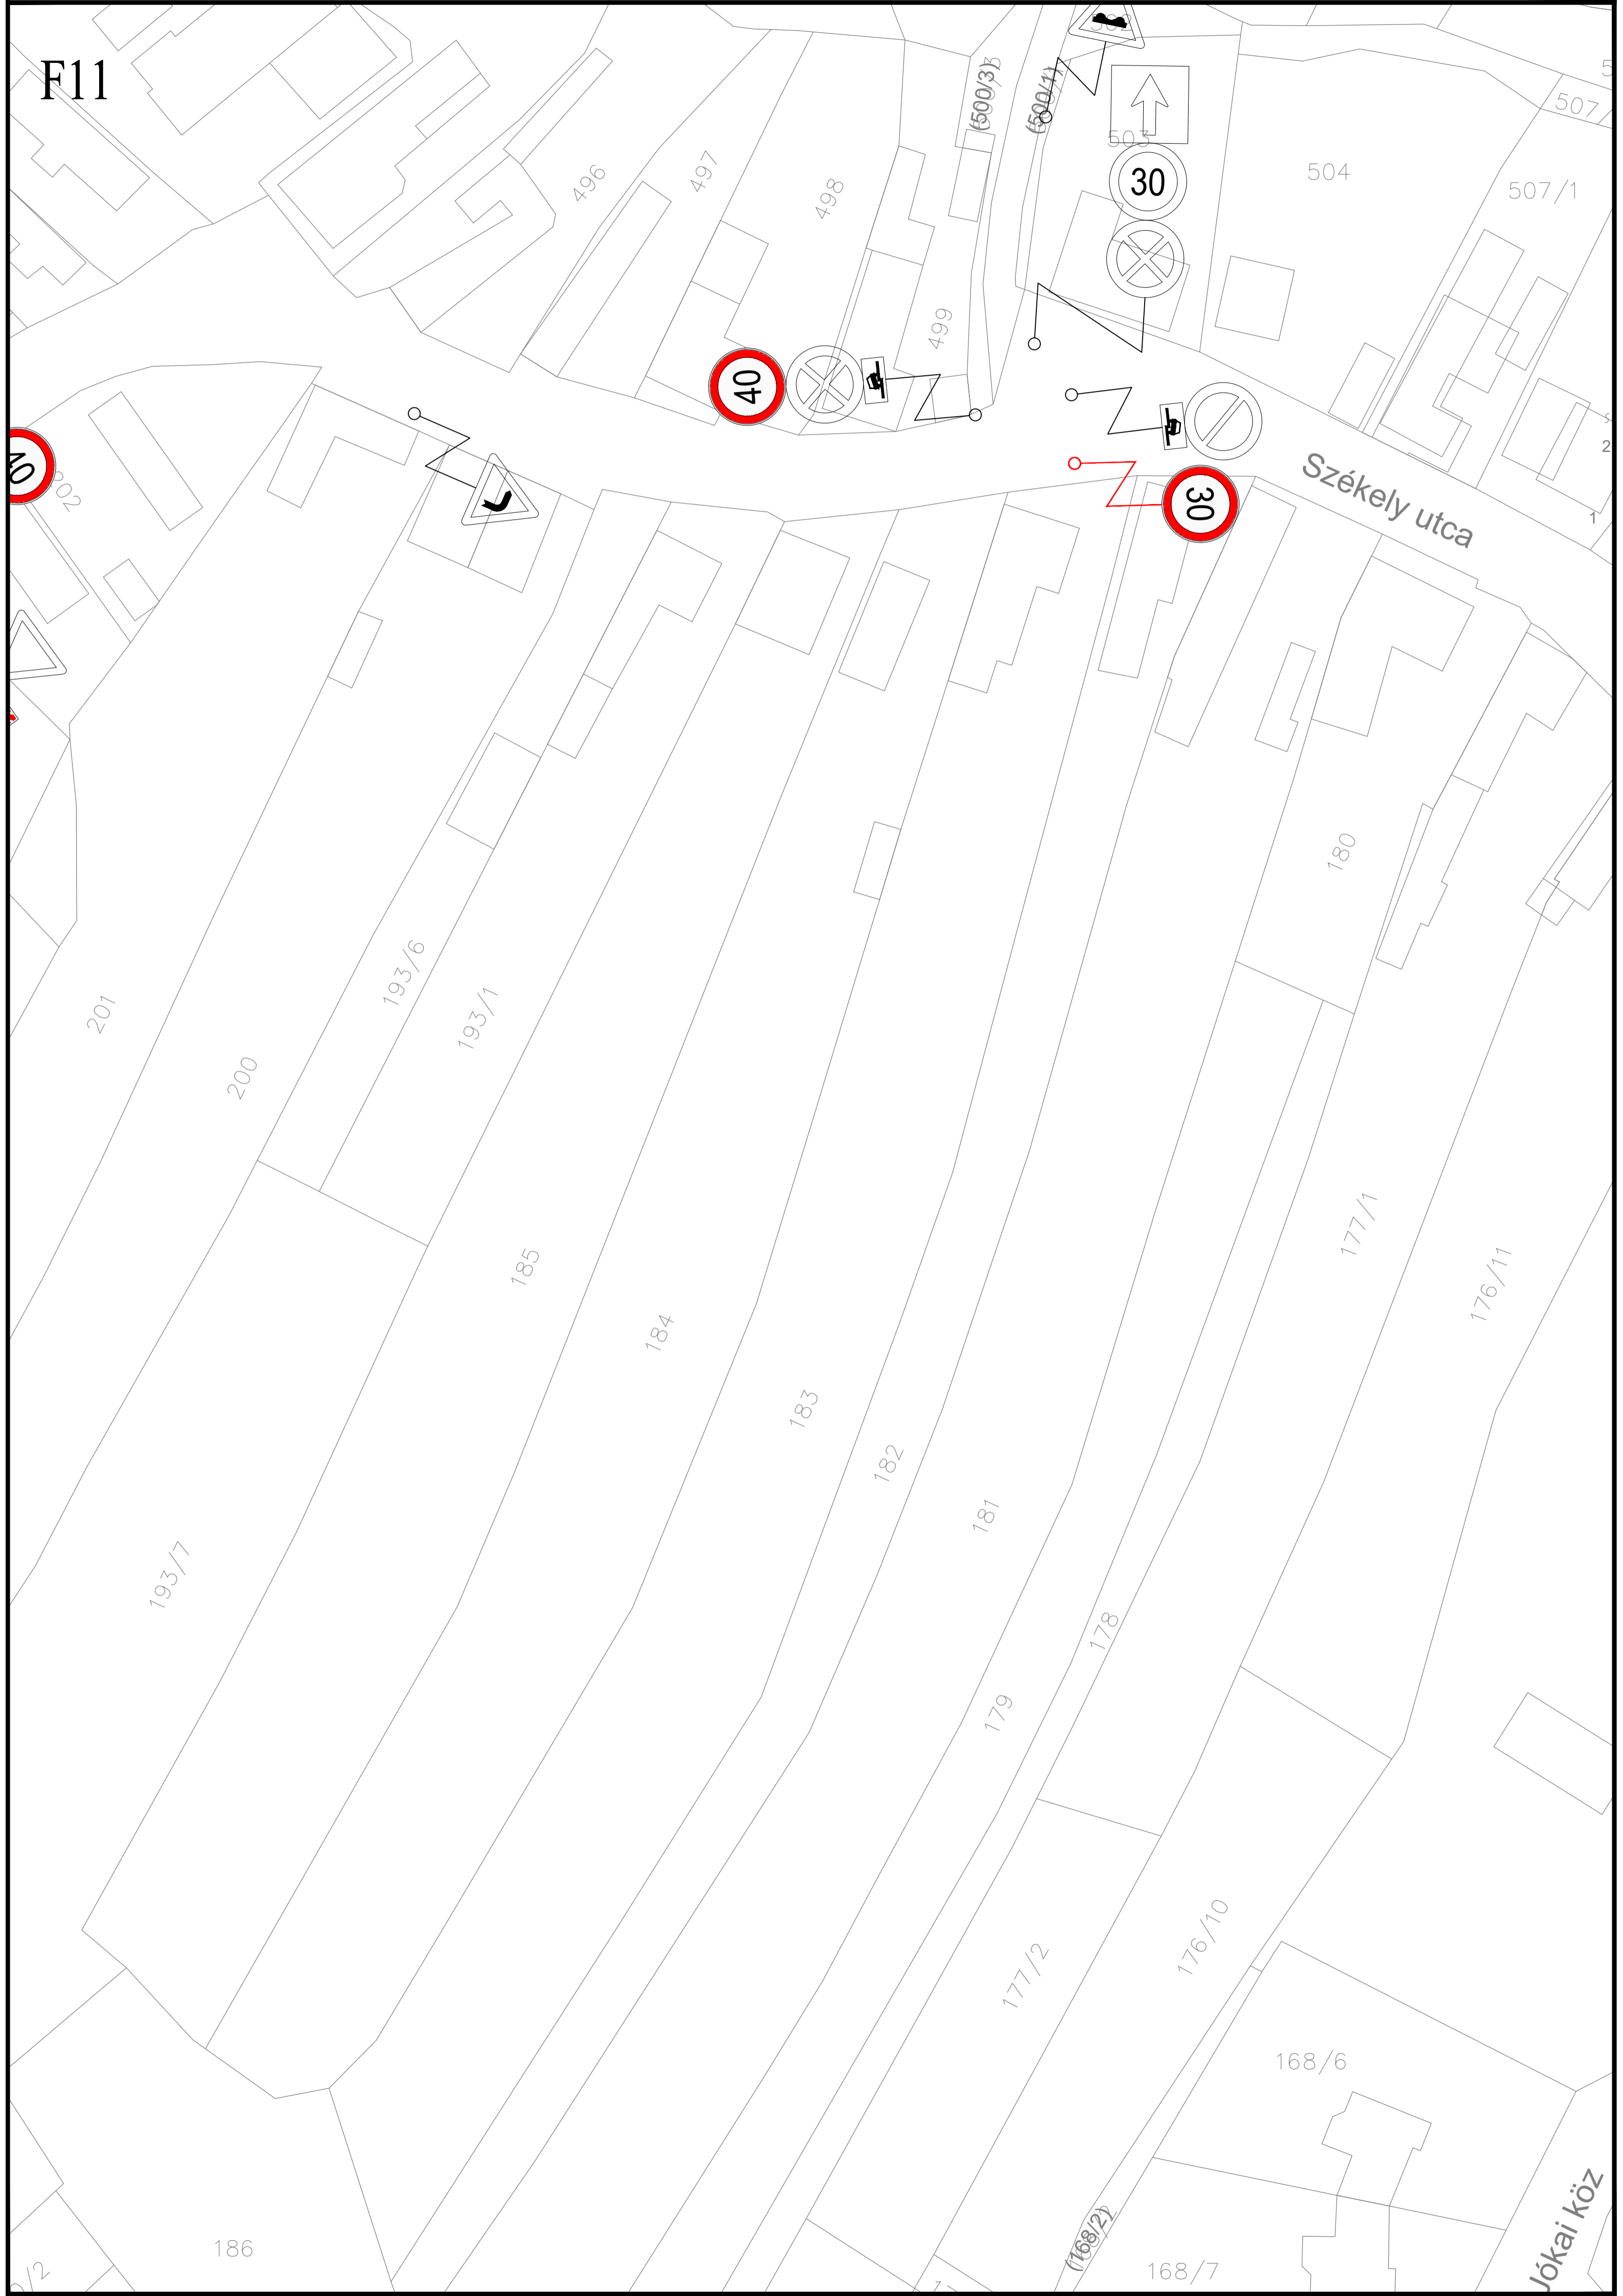

Székely utca

Jókai köz

40

40

30

30

186

168/6

168/7

168/2

177/2

176/10

176/11

177/1

180

178

179

181

182

183

184

185

193/1

193/6

200

201

507

507/1

504

505

500/1

500/3

499

498

497

496

F12

513/3

2/2

(512)

3

4/1

4/2

4/3

6

511

30

509/1

510

8/1

STOP

(7)

10

8/2

11/2

9

12

(11/1)

ZONA
7,5t
30

28/1

168/5

29

26/1

25/1

27

24

23

21

22

169/2

169/3

ZONA
7,5t
30

169/1

164/2

6db


167

164/1


163

20/1

162

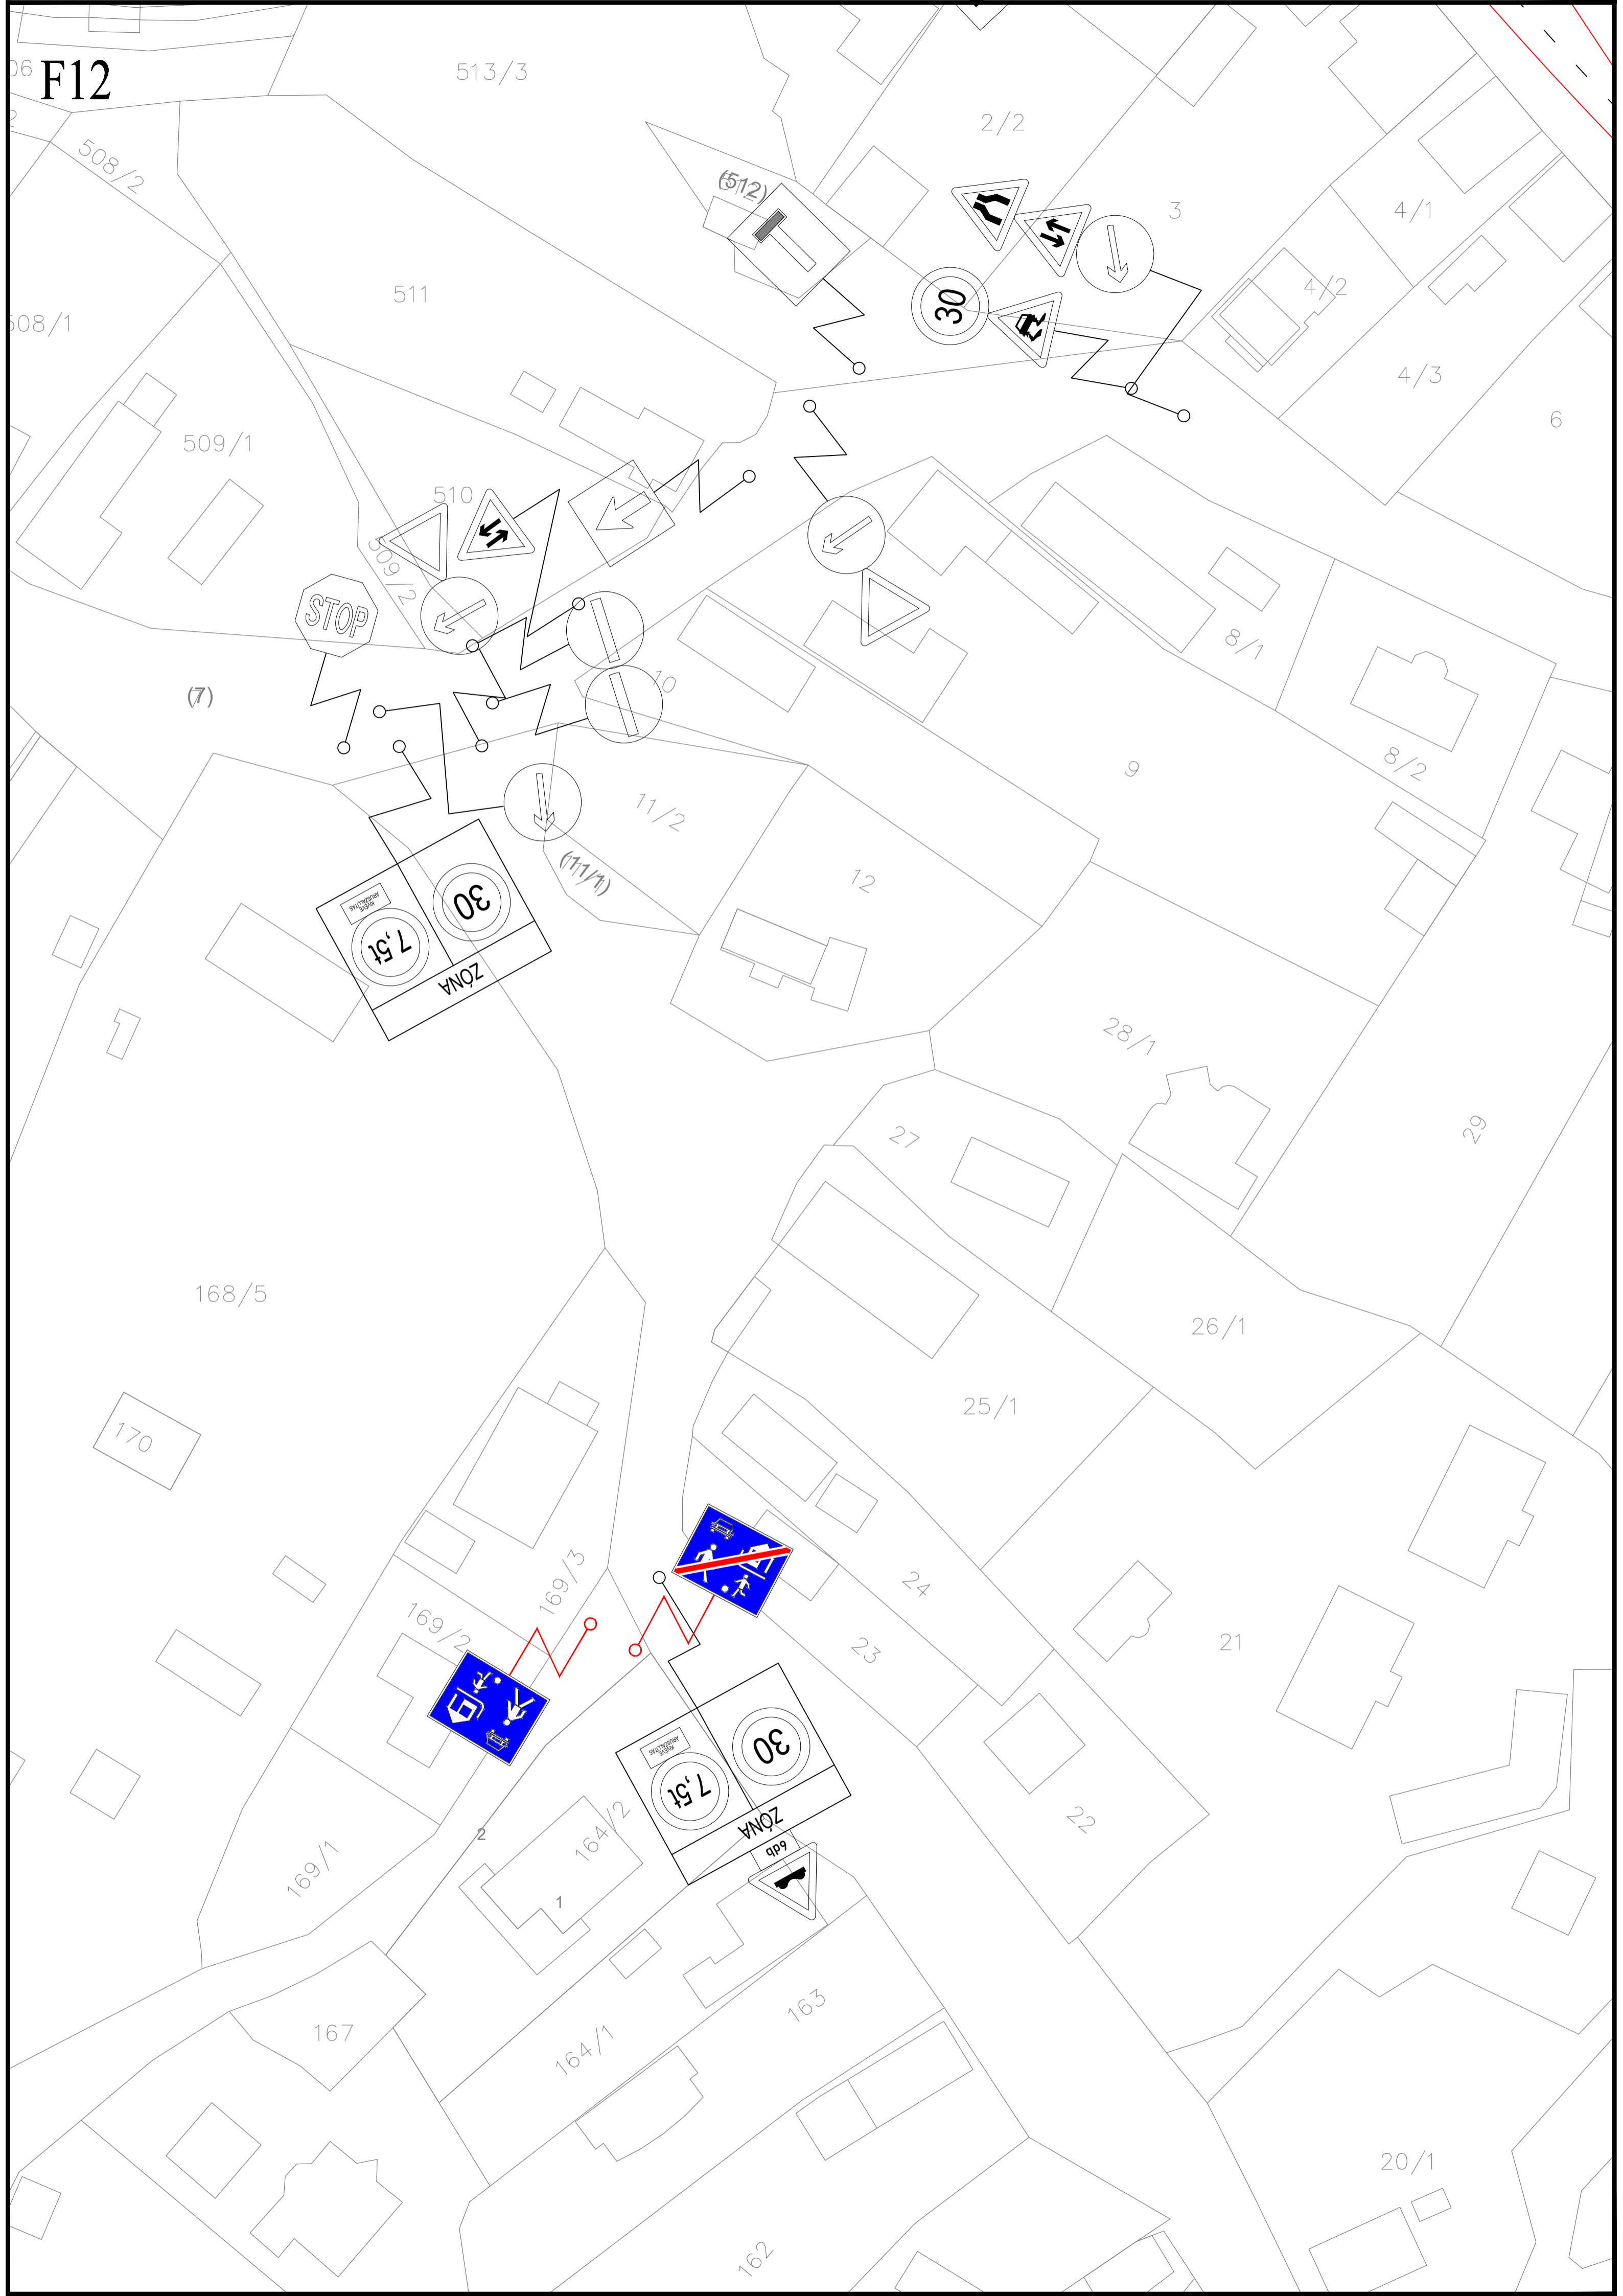

F13

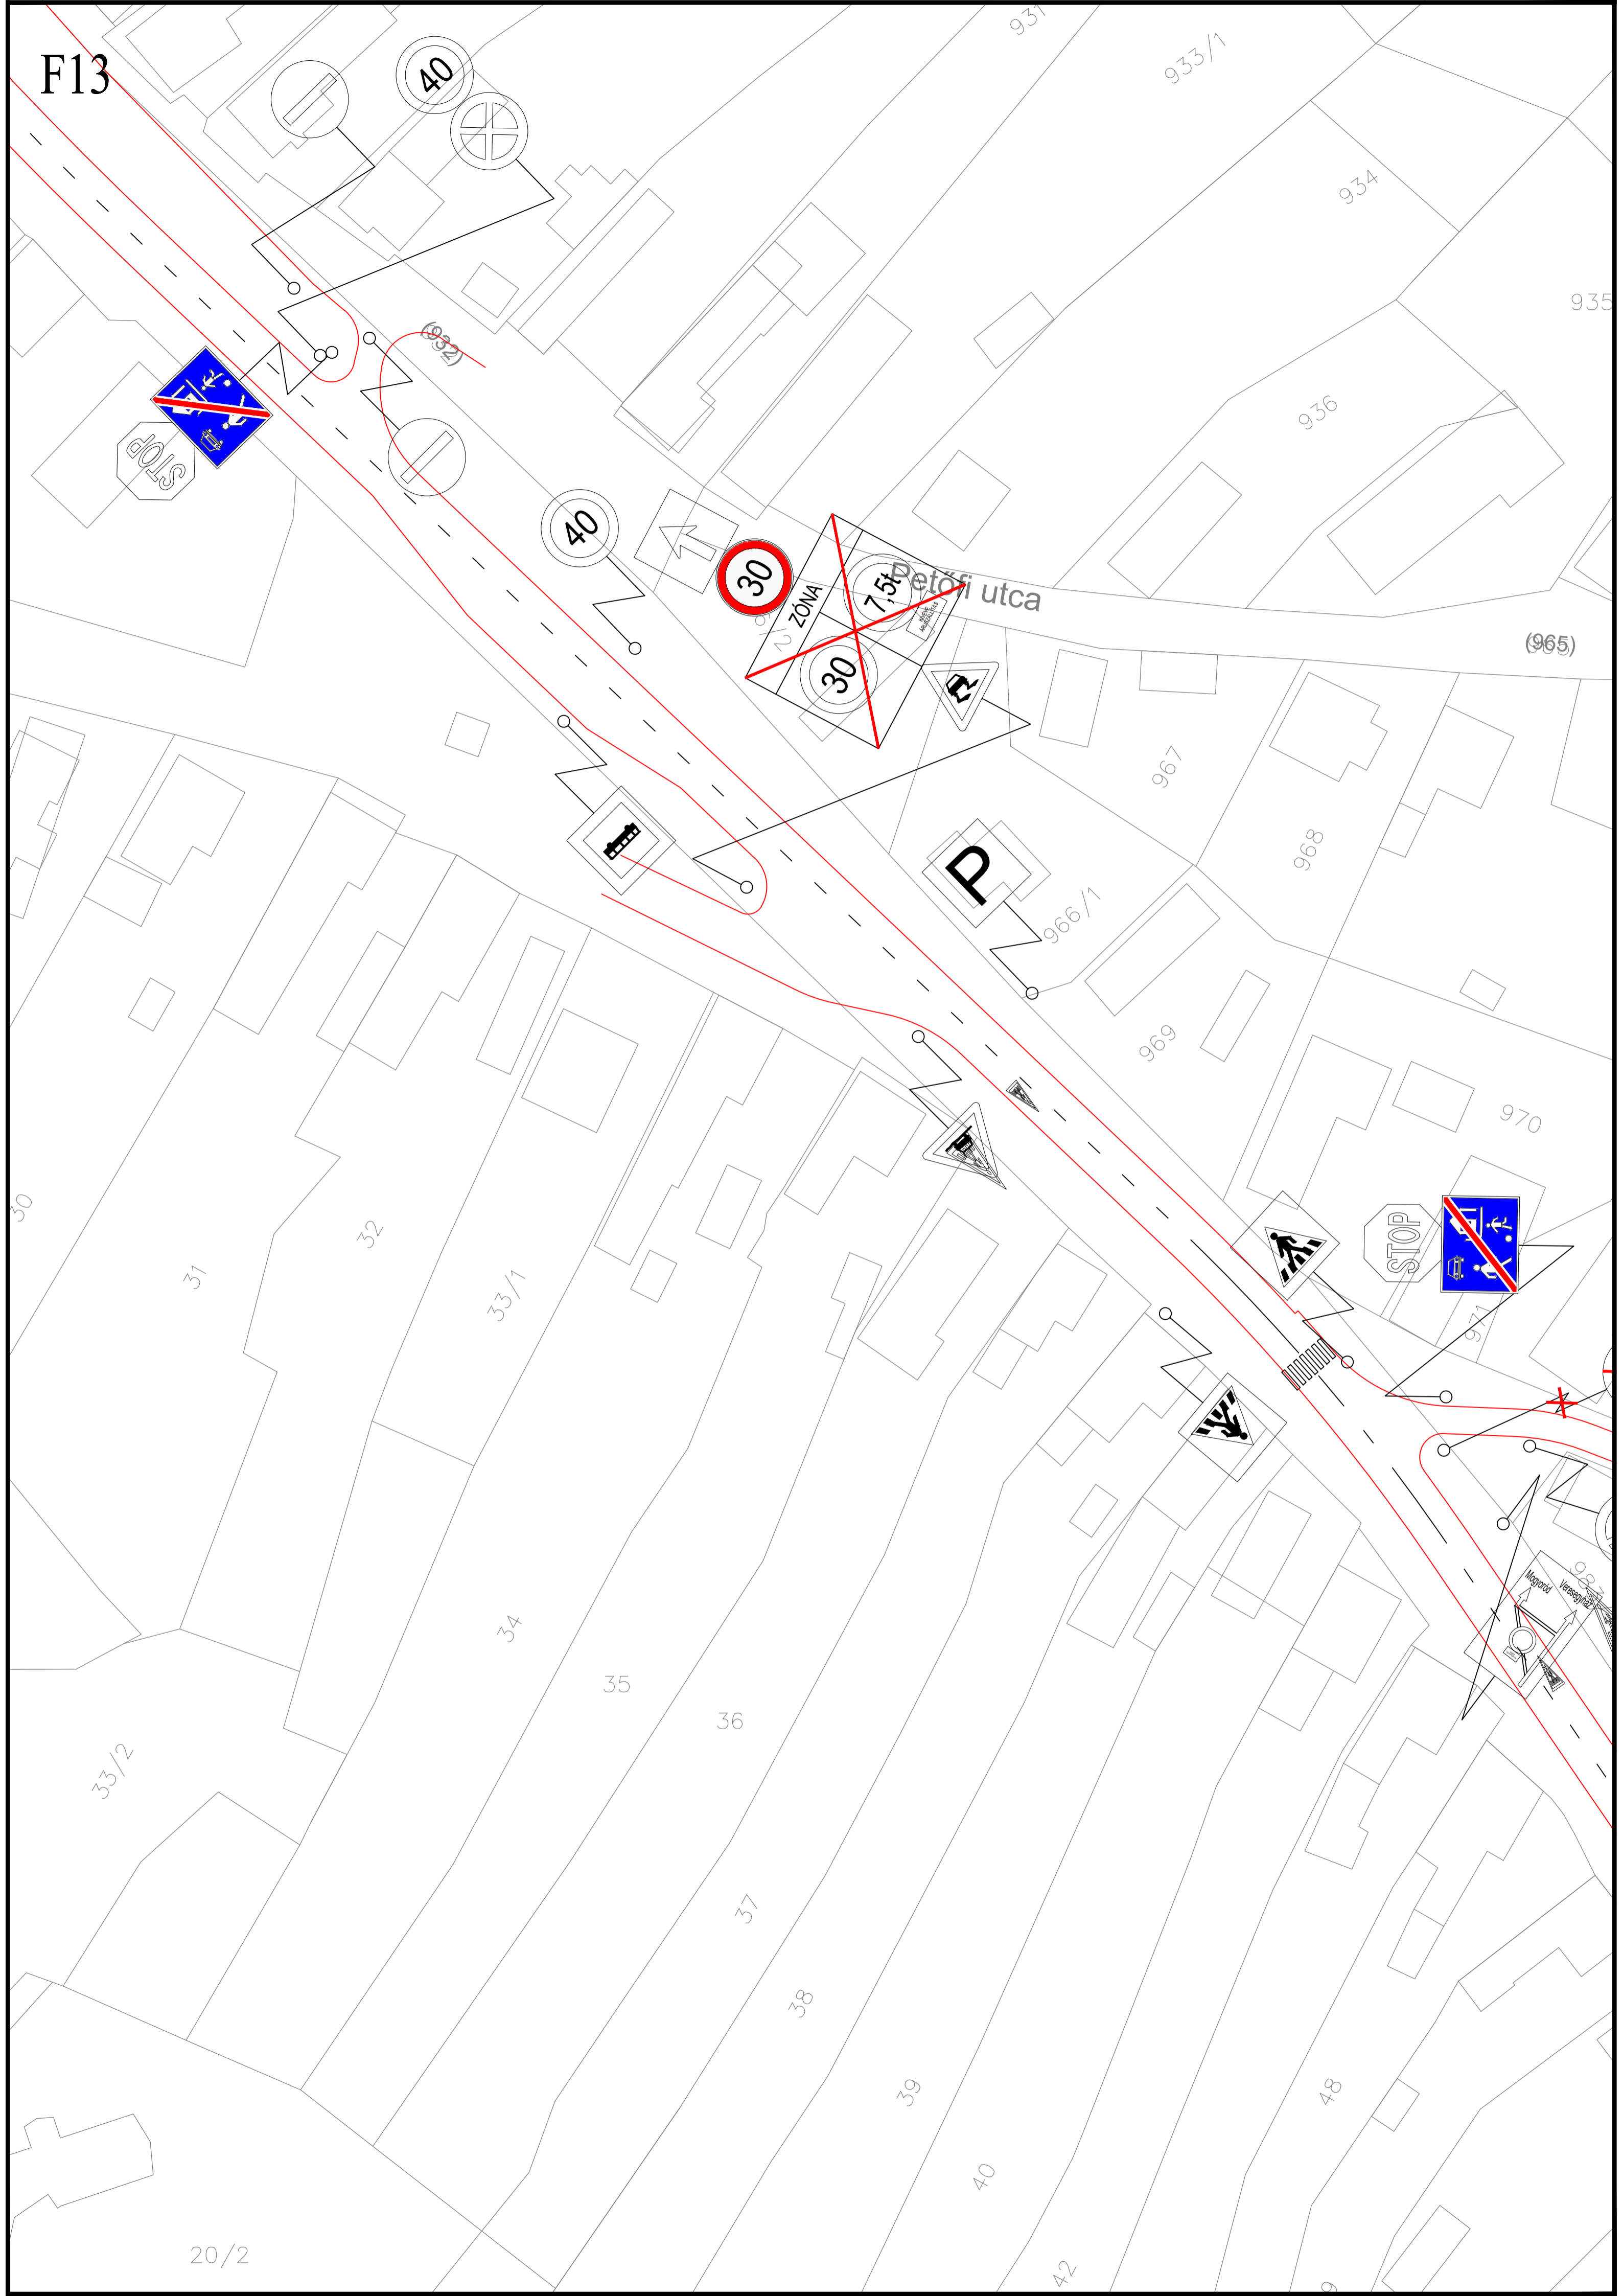

F14
935/2

935/3

938/2

939/2

938/1

939/1

940

941/2

30

40

(4555/3)

942/2

941/1

943/2

942/1

943/1

944/2

945/2

977/1

977/2

978/1

978/2

944/1

945/1

972

975

979

980

946

948/2

973

974

981/1

981/2

3.5t

30

947

(982)

984

1

4

949

948/1

950

982/2

2

3

Kossuth utca

985/1

985/2

3.5t

987/2

987/1

988

989

P

P

5

4

3

2

1

1

PROJEKCIJA
PROJEKTOVANJE
PROJEKTOVANJE

PROJEKCIJA
PROJEKTOVANJE
PROJEKTOVANJE

F17

Forrás utca

(4570/1)

(4466)

4463

4465

4464

4461



3832

3833

3830

(3831)

Csapás utca

Bárány köz
(4460)

b

c

Gy

Sz


Sz

0553/51

Sz


Gy

F18

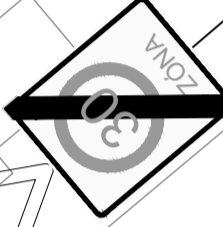

Pazsaki út


Méhes utca

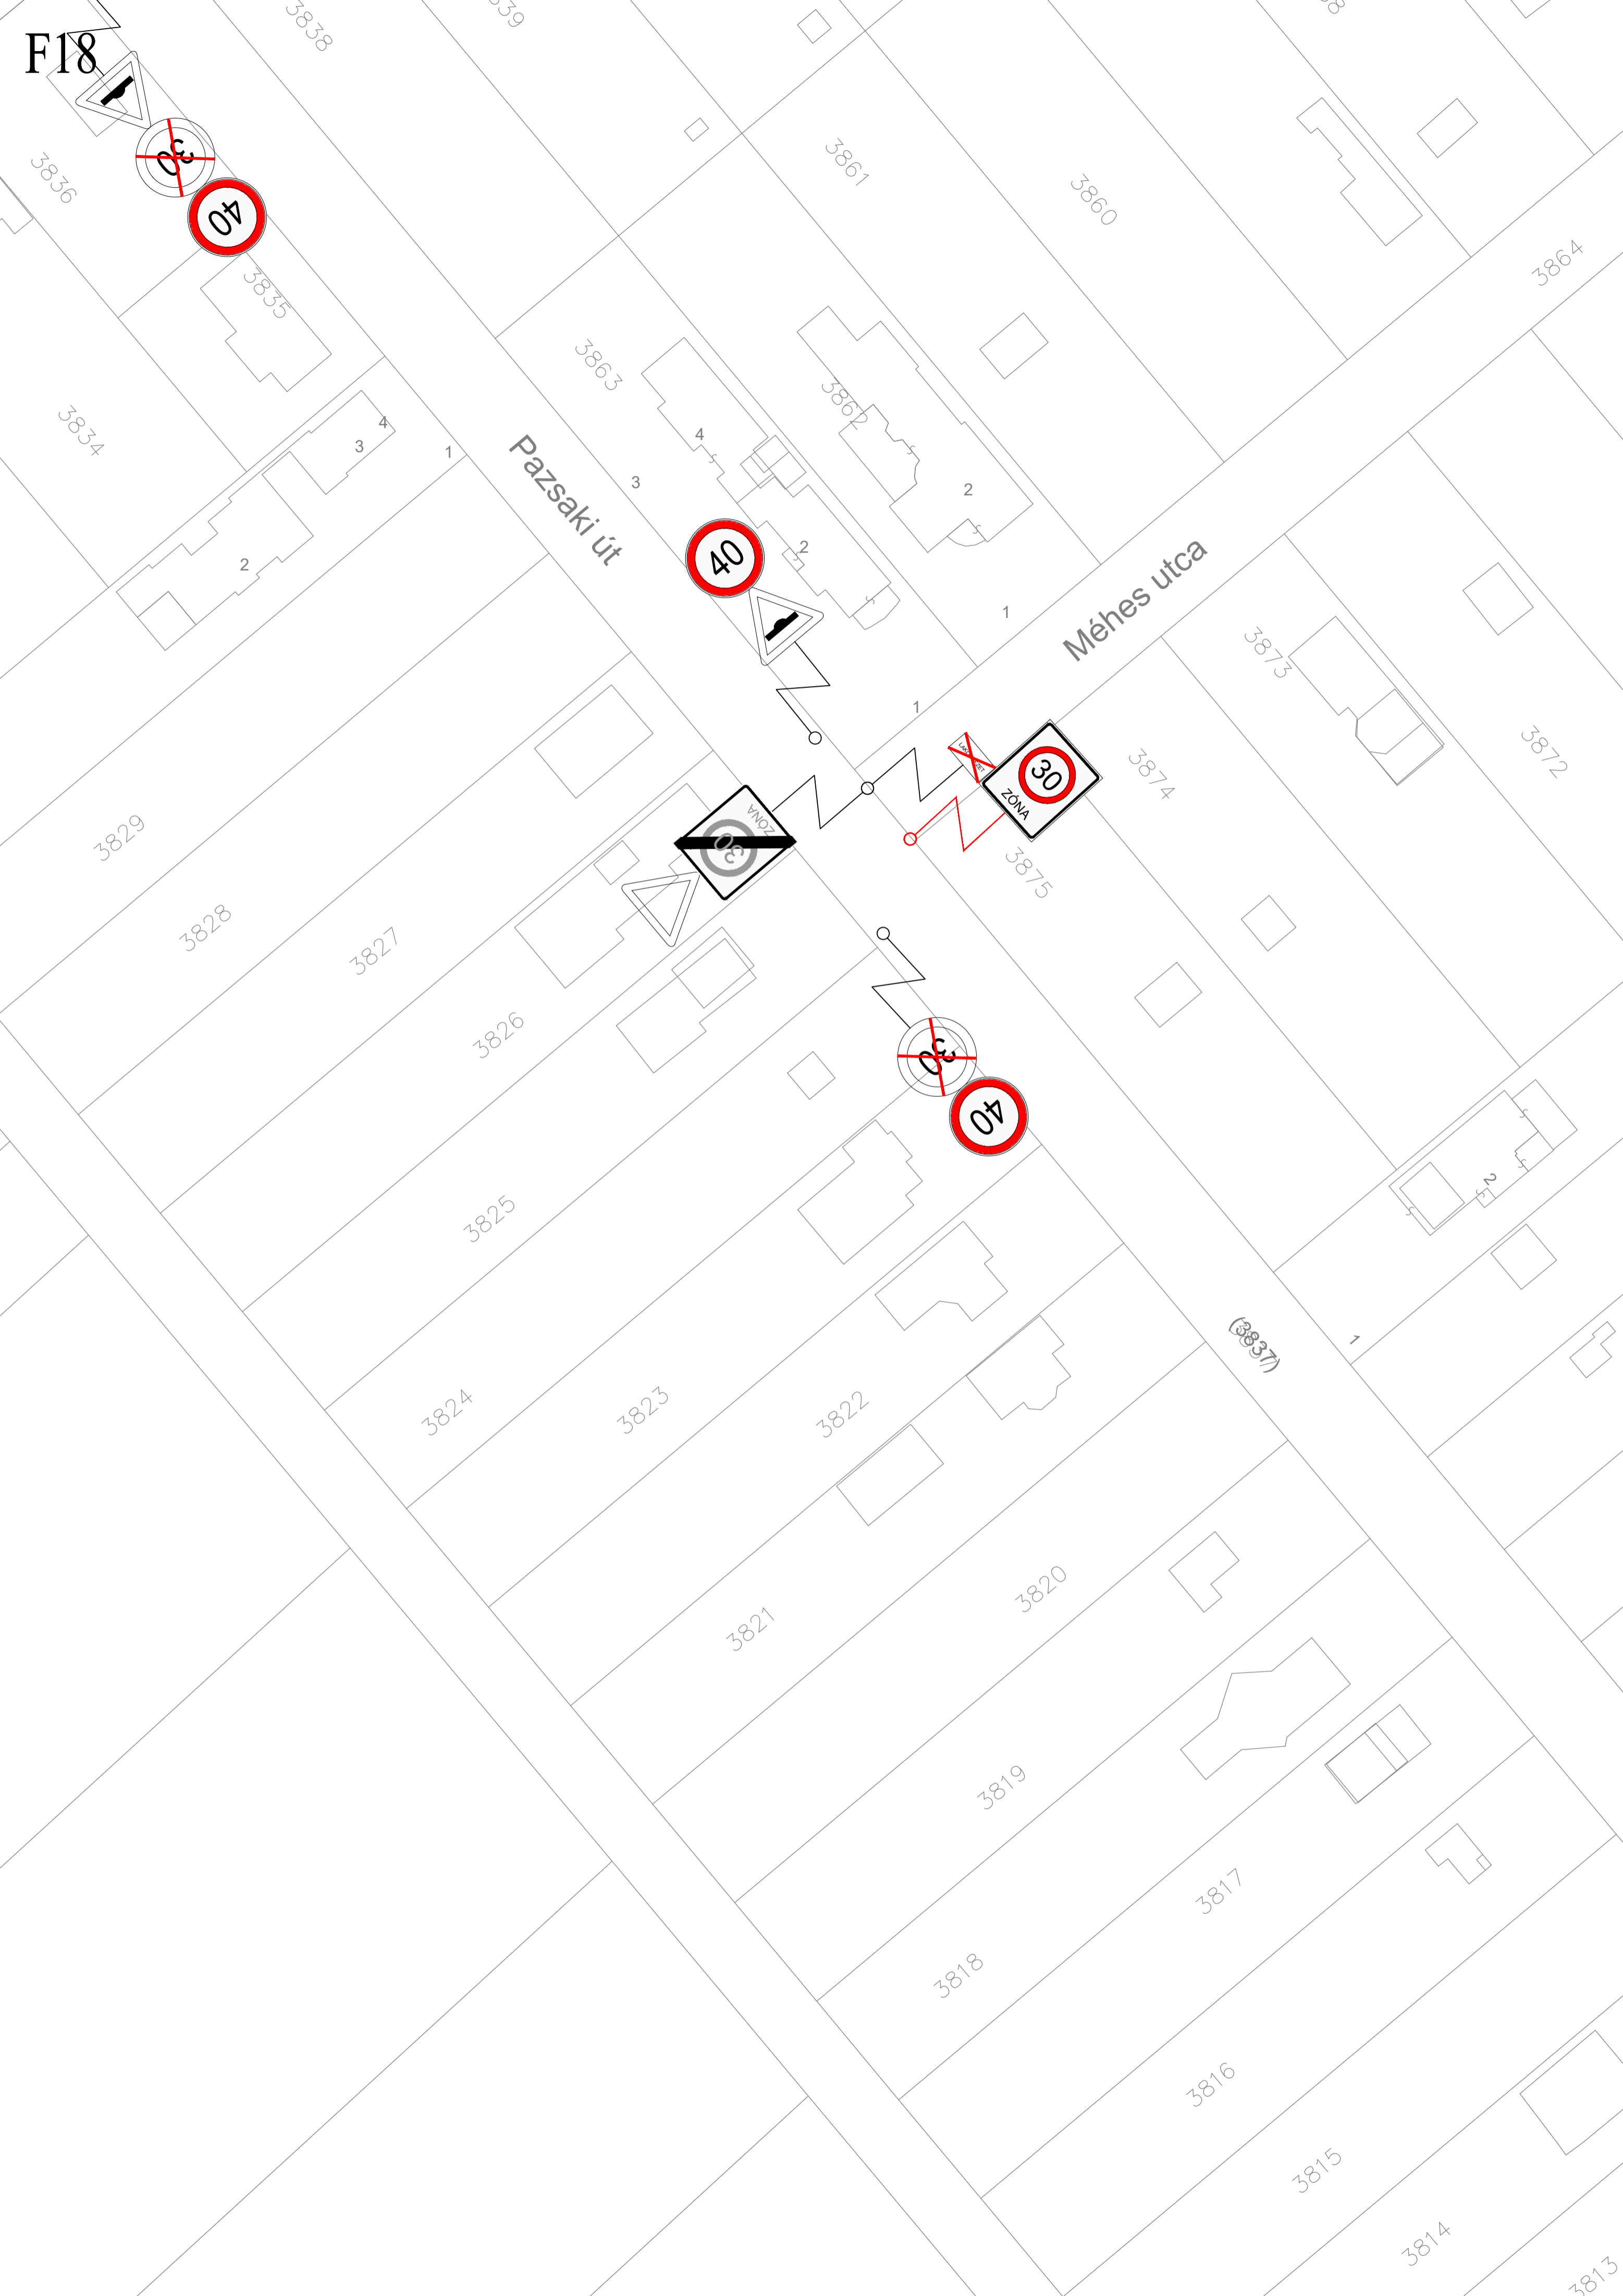

F19



F20

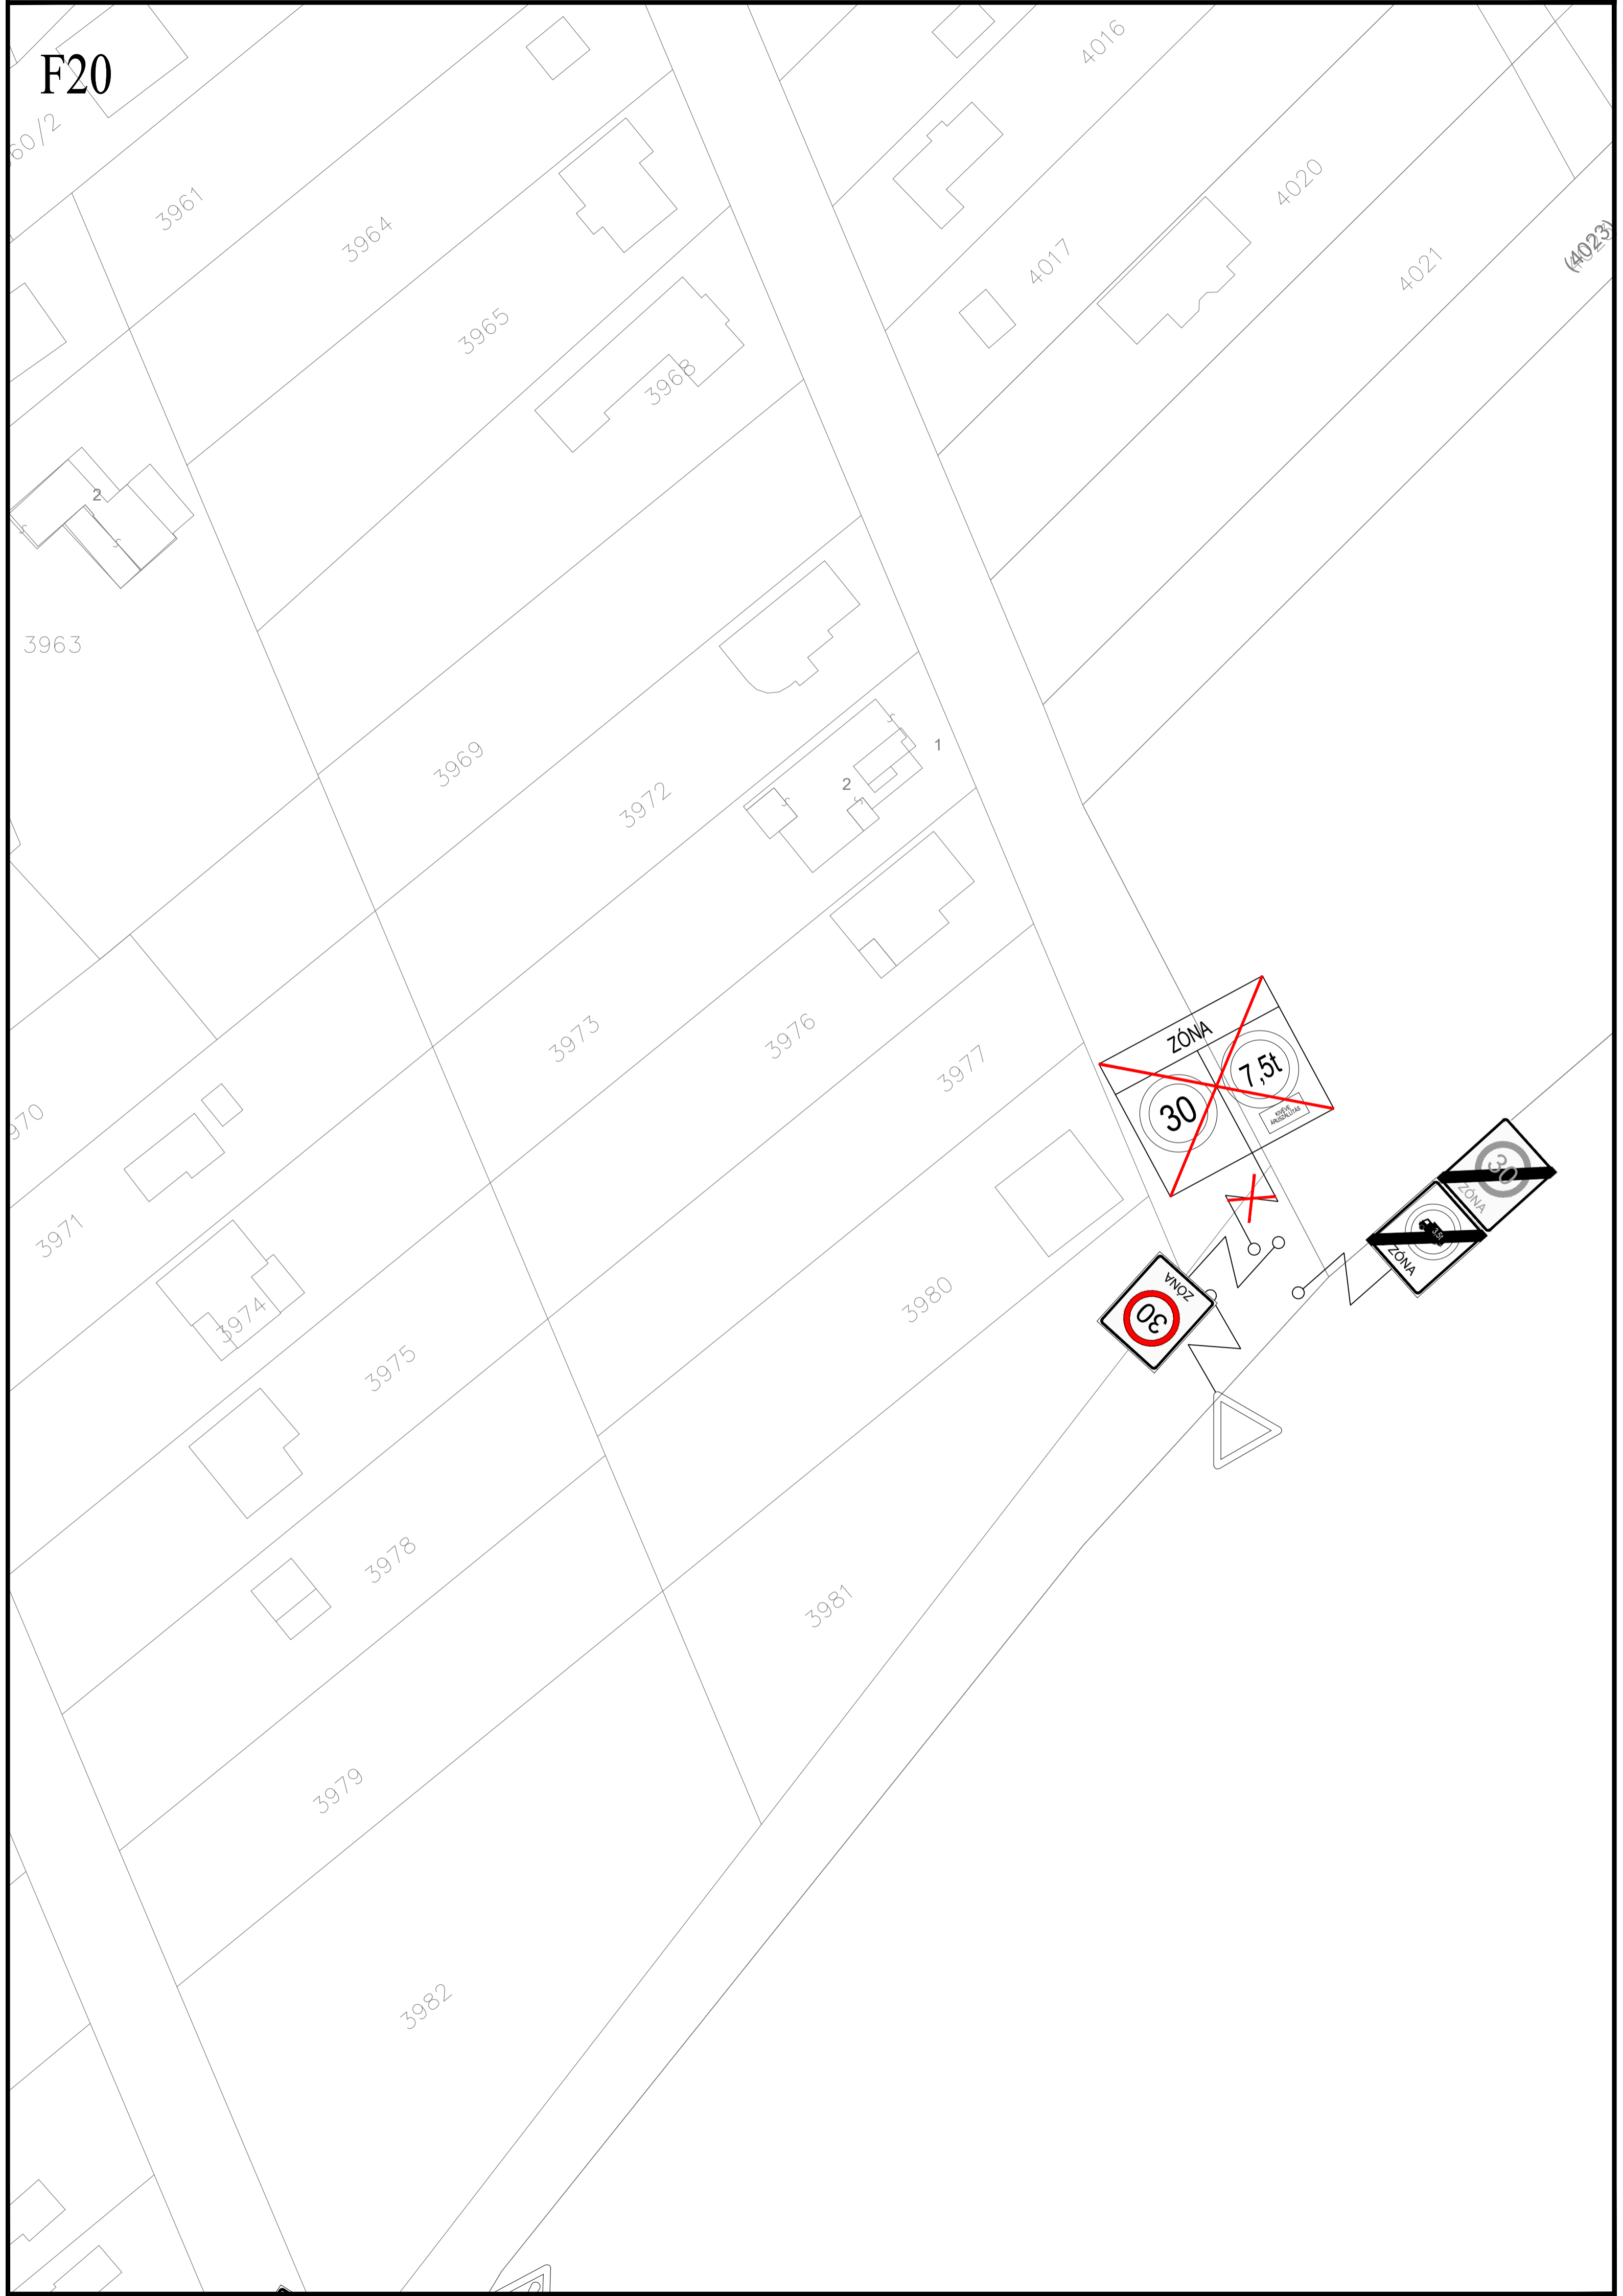

G3

út

út

2547/1

m

h



2599/17

30


30

(2599/18)B

260

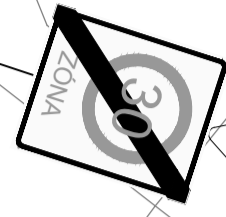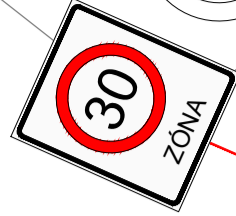


30

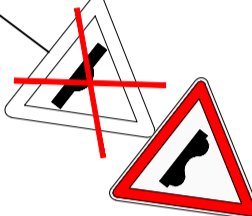

2547/3

G4

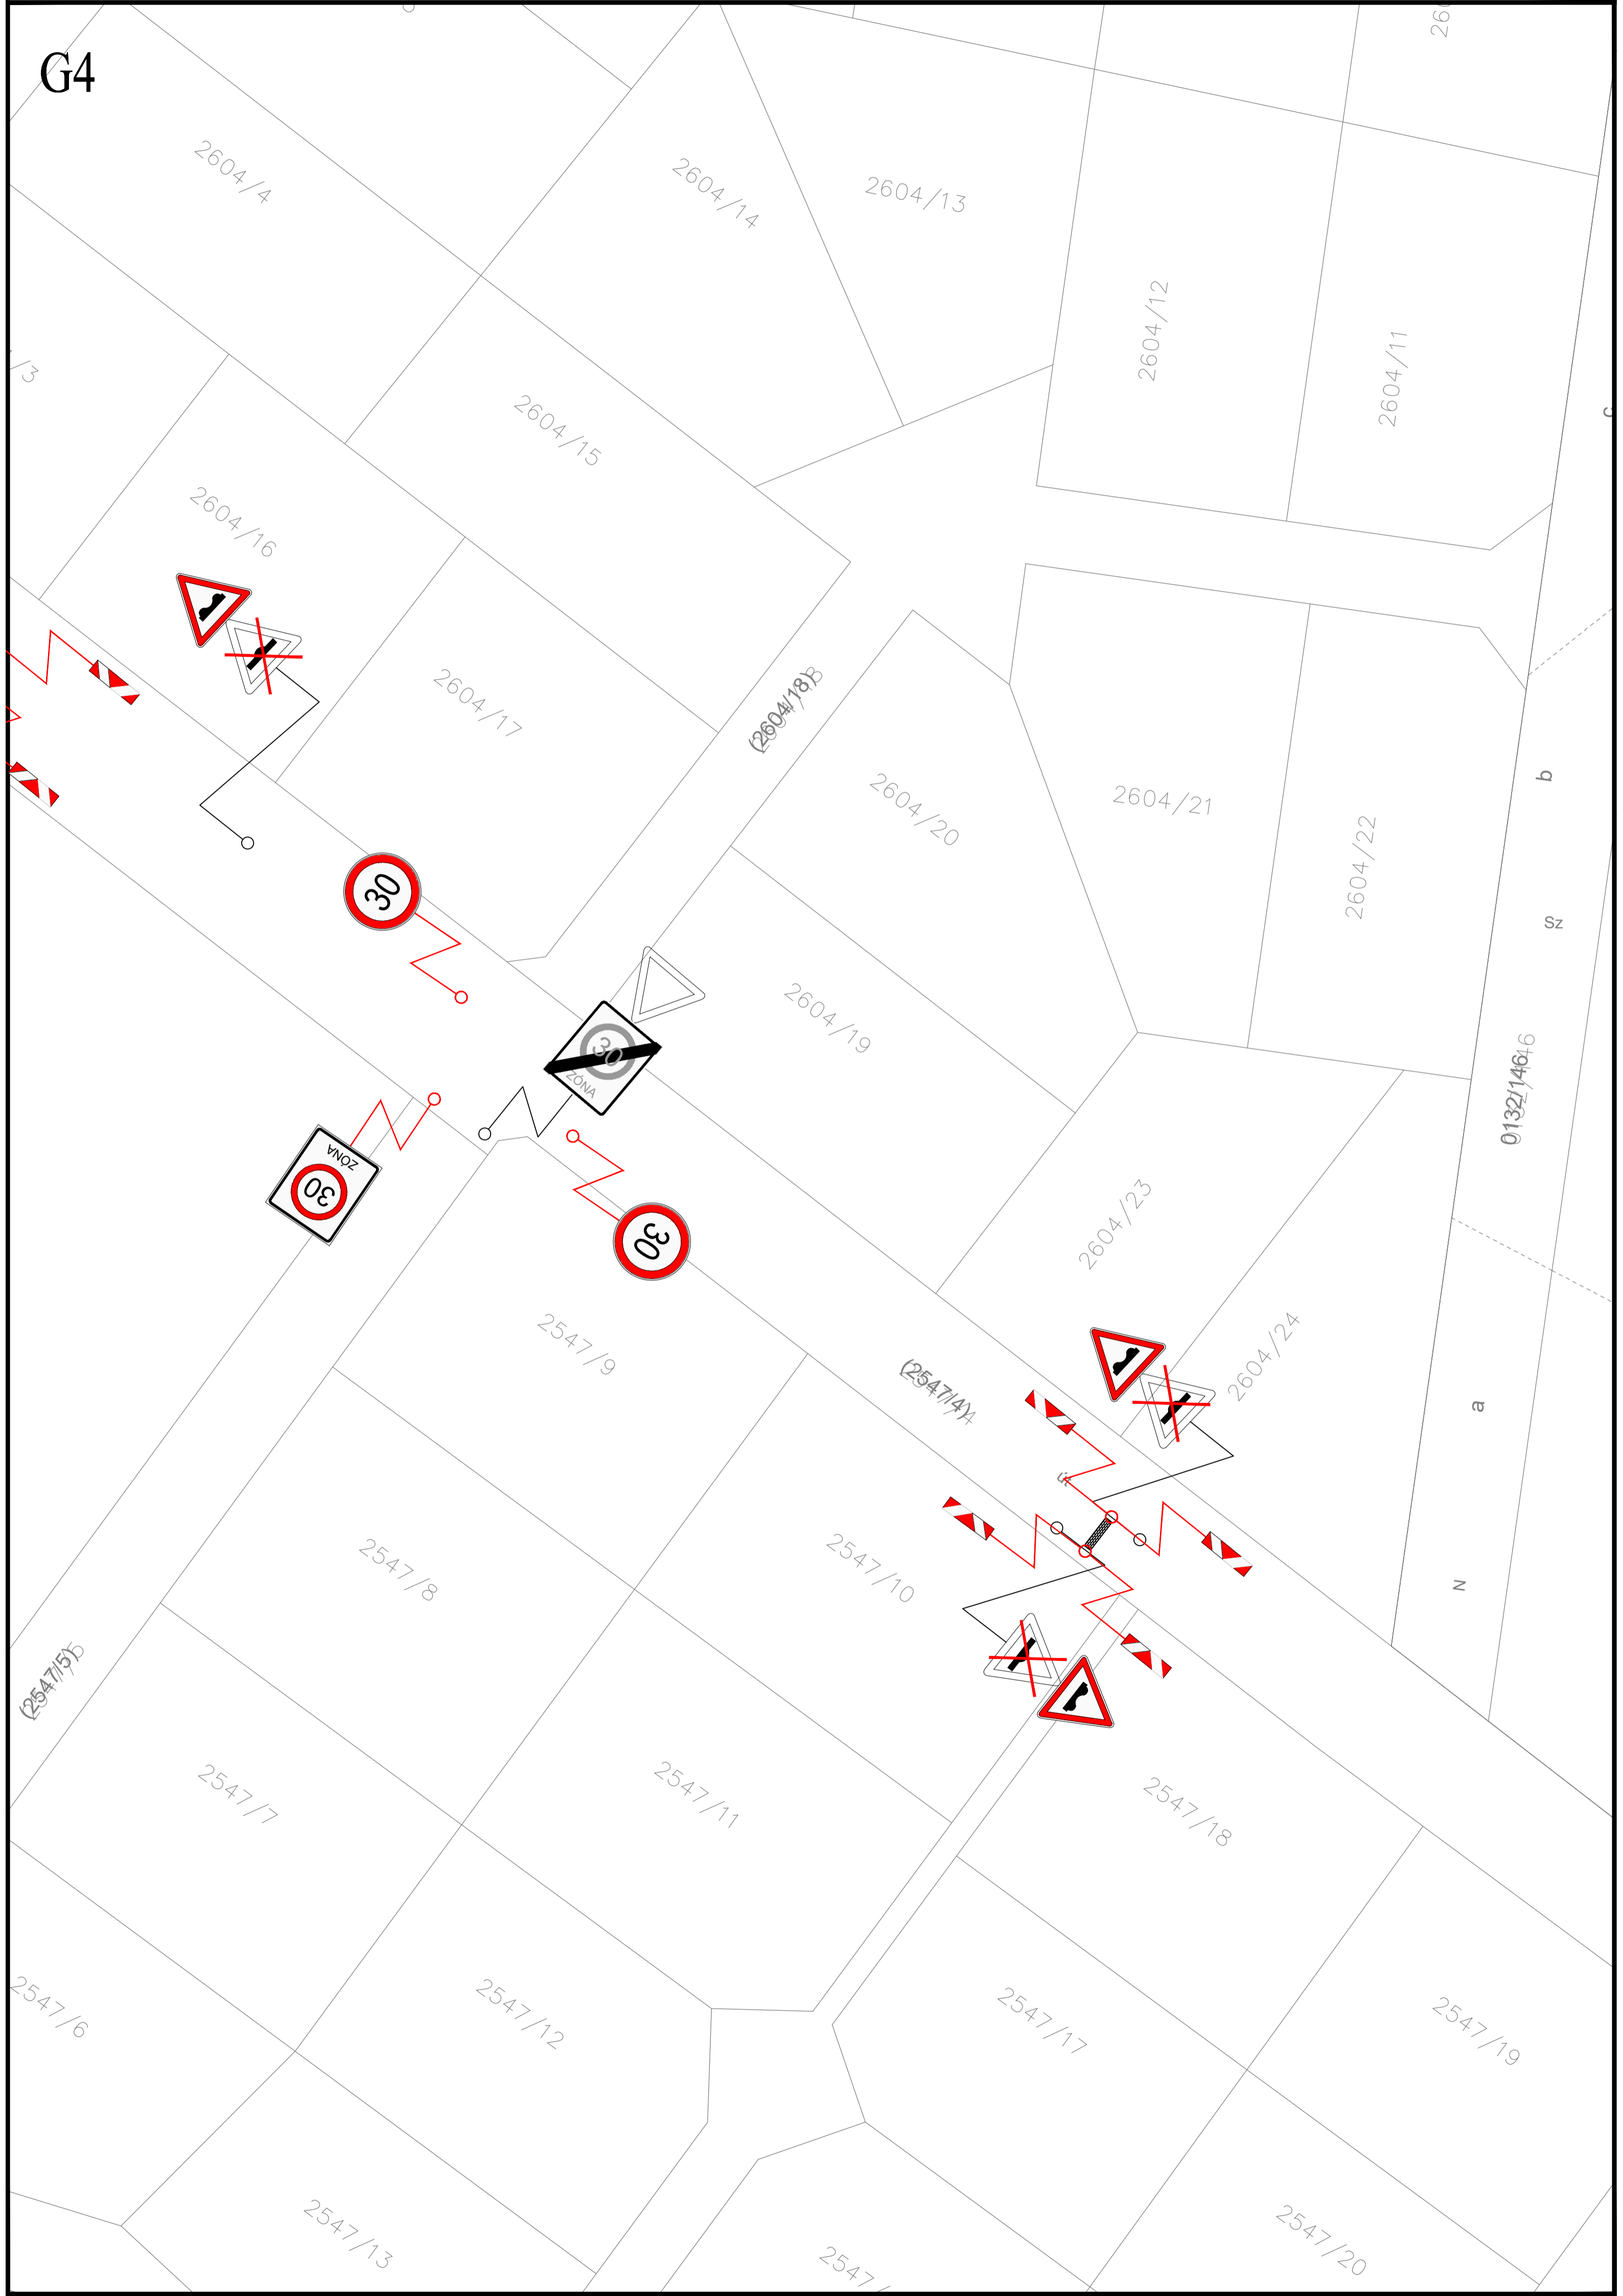

0132/145/5

b

Sz

c

0132/144/4

b

Sz

0132/143/3

b

Sz

0132/142/2

Sz

c

0132/141/1

Sz

c

0132/140/0

b

0132/139/9

b

Sz

Sz

Sz

0132/137/7

Sz

0132/138/8

c

0132/136/6

Sz

30

30

Ft

Ft

Ft

a

a

a

a

N

a

N

N

a

N

b

N

b

a

a

N

b

N

N

N

c

b

Sz

G7

Sz

0139/3151

Sz

0139/3252

Sz

0139/3353

Sz

0139/3555

Sz

0139/44

Sz




0139/458

Sz


0139/3939

0139/41


Sz

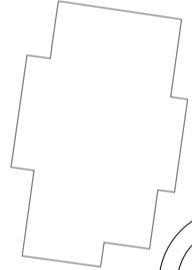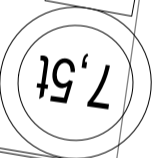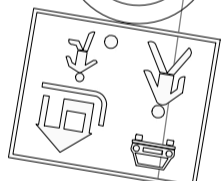

3222/10

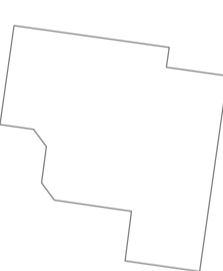

3222/12

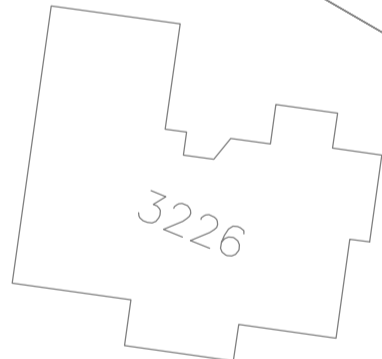

3226

3227

3222/9

4250

3222/13

4251

3222/8

4252


4253

Sz

Sz

127

6

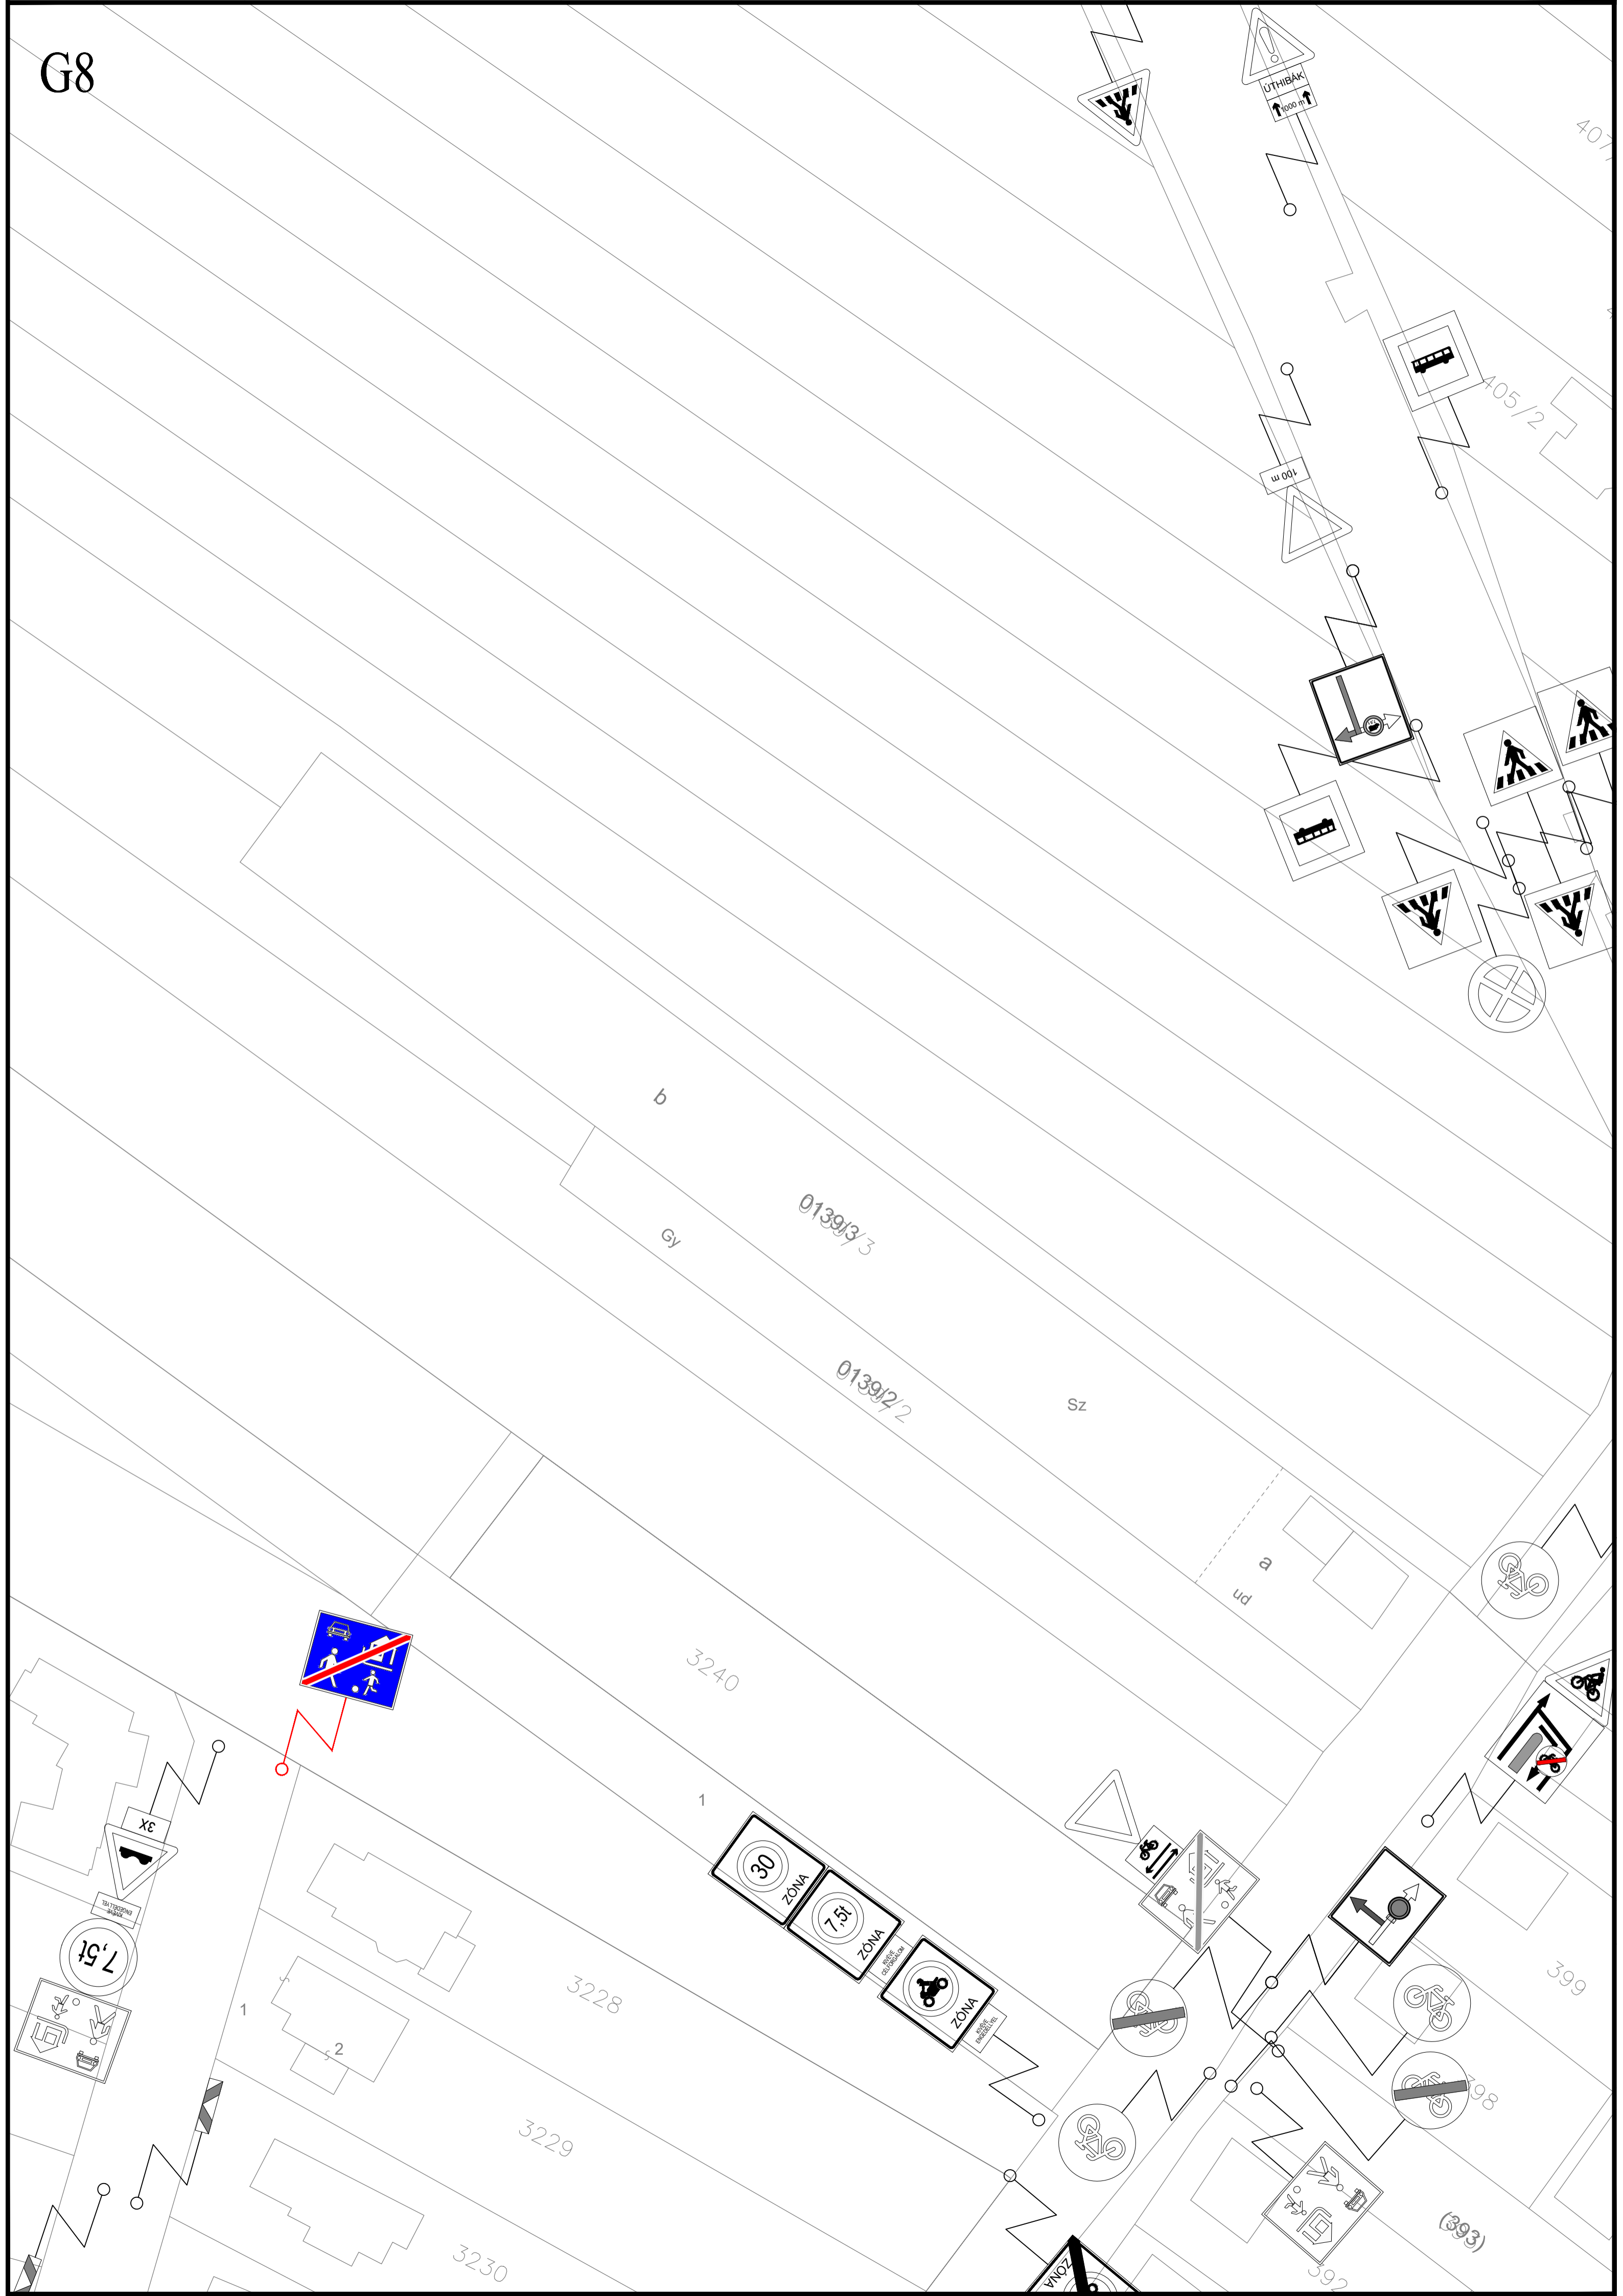

b

Gy

0139/3

0139/2/2

Sz

a

3240

1

30 ZONA

7,5t ZONA

ZONA
85%
max. 100 km/h

3228

3229

3230

1

2

3X

7,5t

399

398

(393)

407

405/2

UTHIBAK
1000 m

100 m

100 m

G9

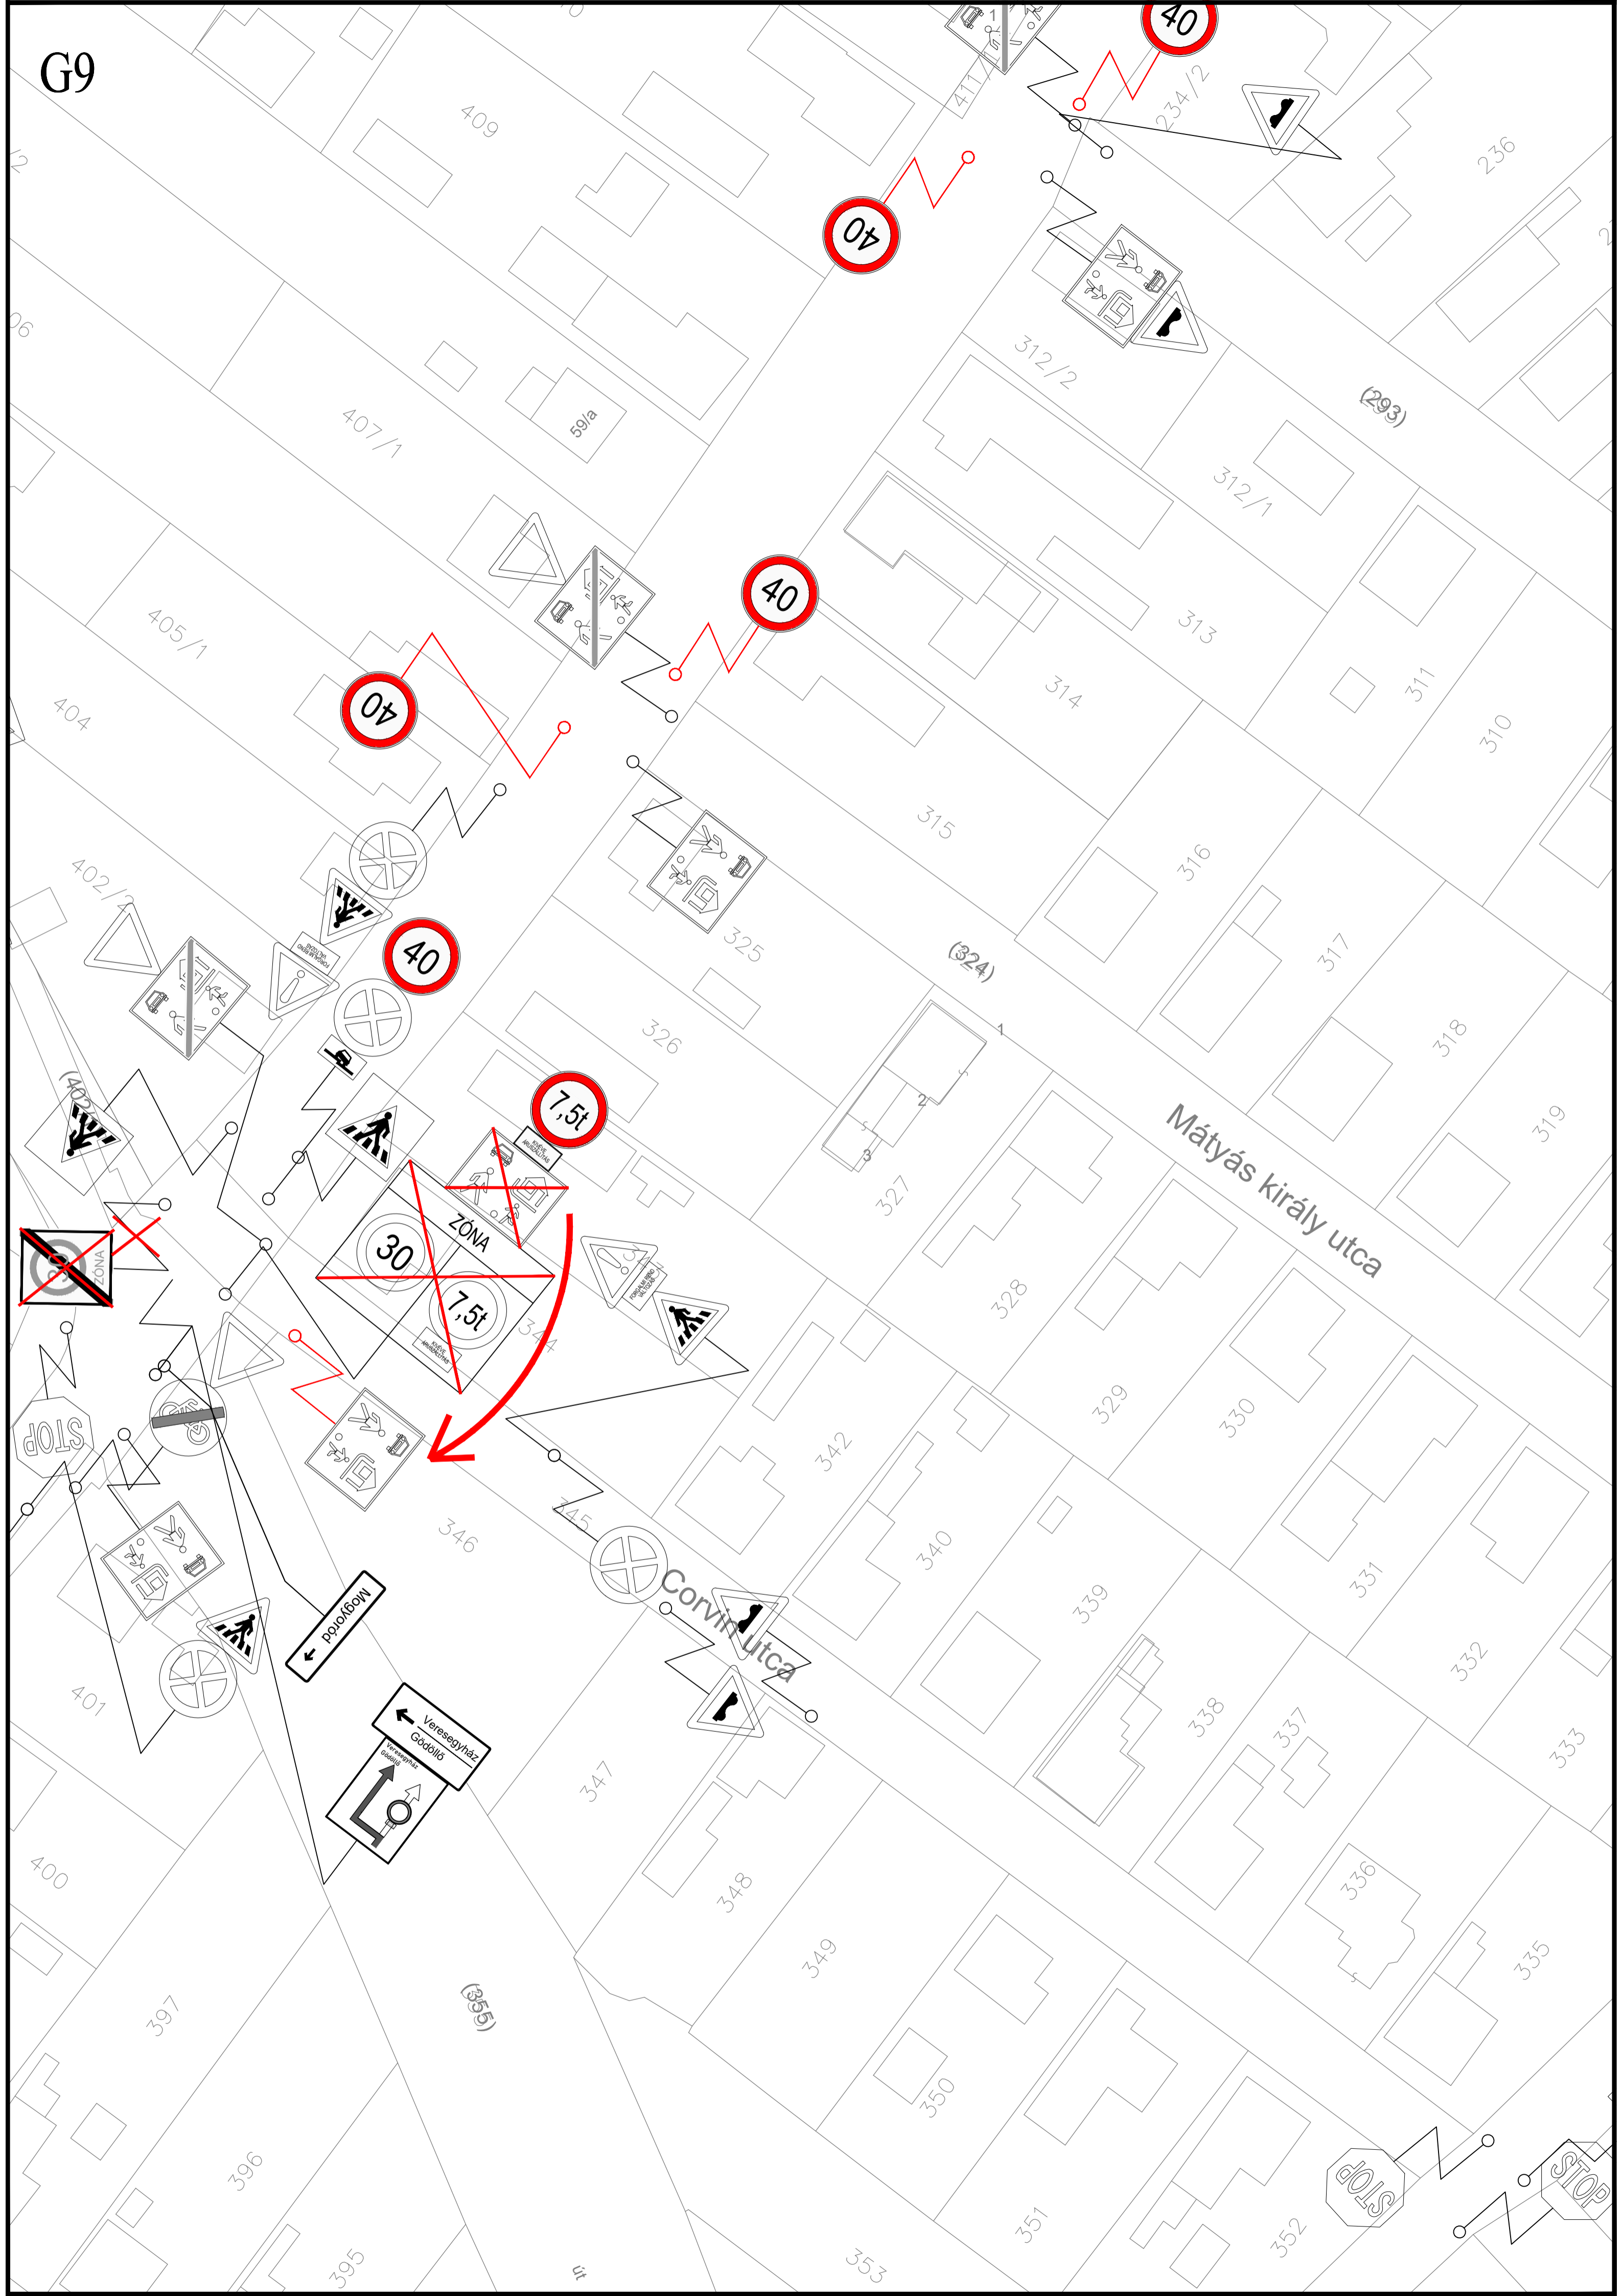

40

40

40

40

7,5t

30

7,5t

Mátyás király utca

Corvin utca

← Páporfőny

← Veresegyház
Gödöllő

STOP

STOP

(295)

(324)

(355)

út

395

396

397

400

401

402/2

404

405/1

407/1

409

59/a

411

236

310

311

312/1

312/2

234/2

315

316

317

318

319

327

326

325

328

329

330

331

332

333

340

342

345

347

348

349

350

351

338

337

336

335

352

353

G10



Árpád utca

Árpád utca

Korizmicse utca

12

231

230

240

229/2

247/2

249/2

250/1

252/2

256/2

249/1

250/2

252/1

255

257/2

256/3

261

263/1

263/2

262

267/1

269/1

309

308

307

306

305

304

320

321

322

323

294/1

294/3

294/4

294/5

294/6

294/7

294/8

2985

2984

2983

2982/2

2981/2

334

295/8

295/11

295/5

295/9

utca

294/9

294/10

294/11

294/12

294/13


294/14

13

G11




G12

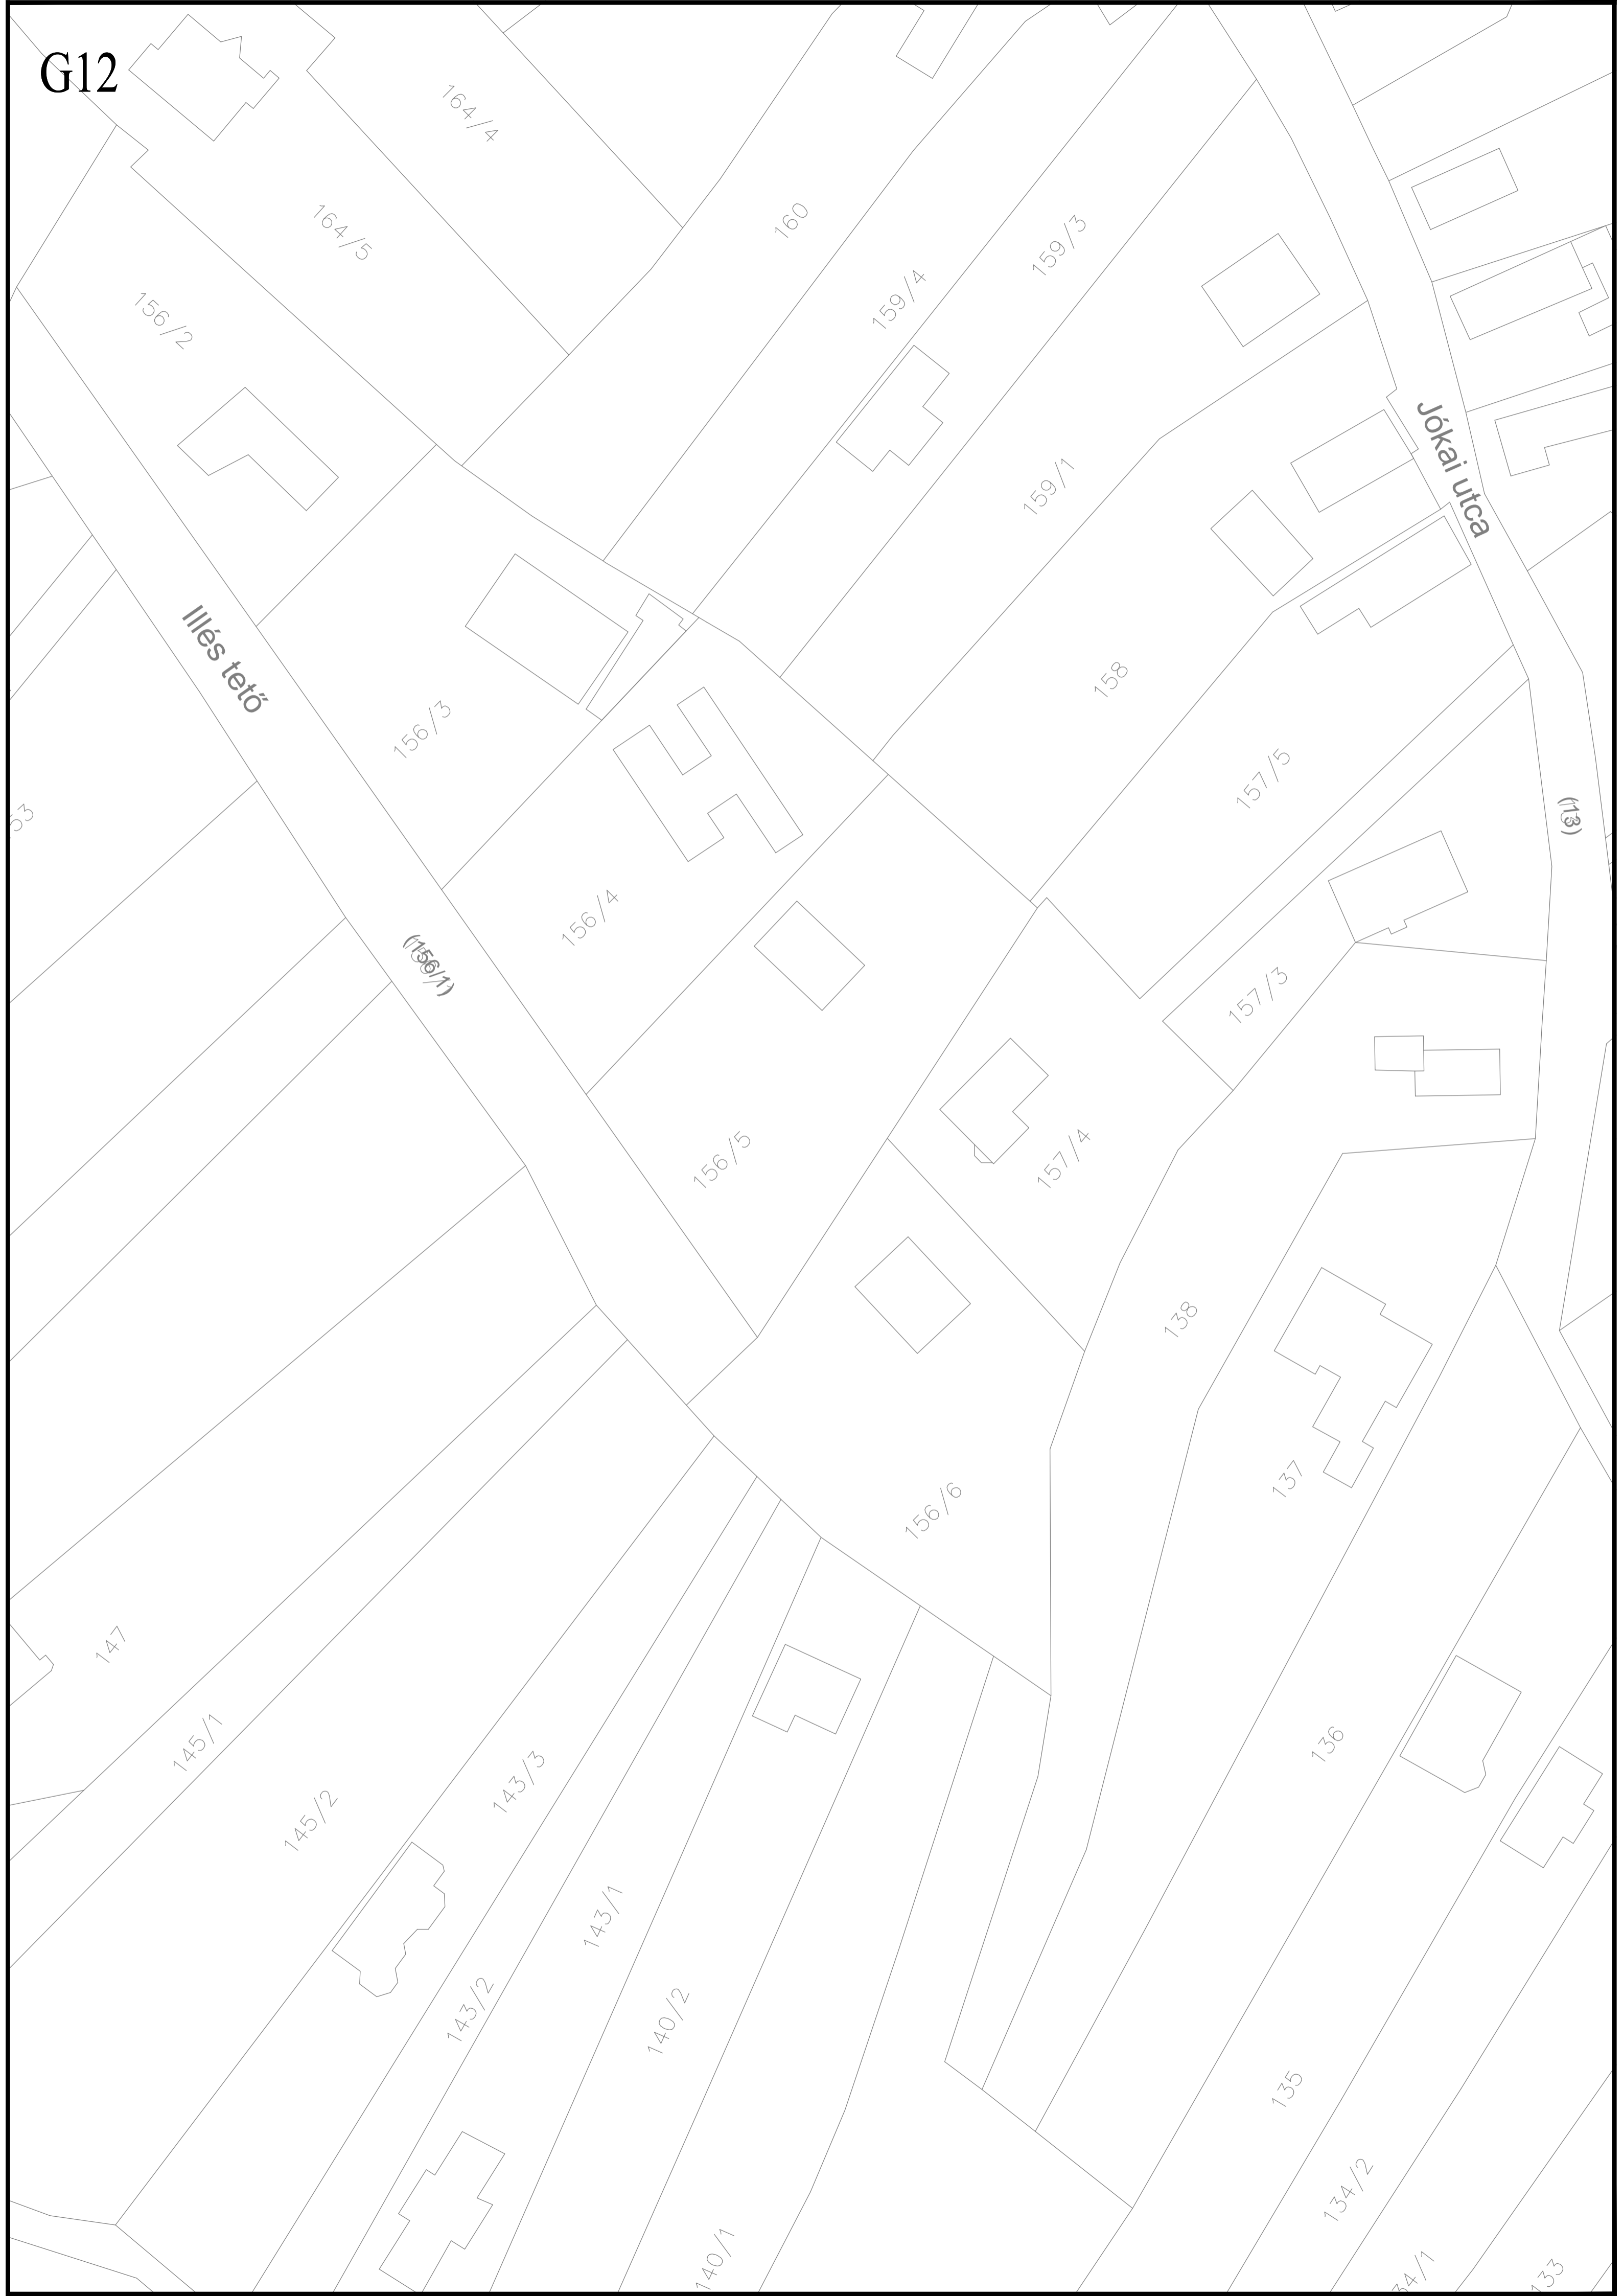

G13



G14

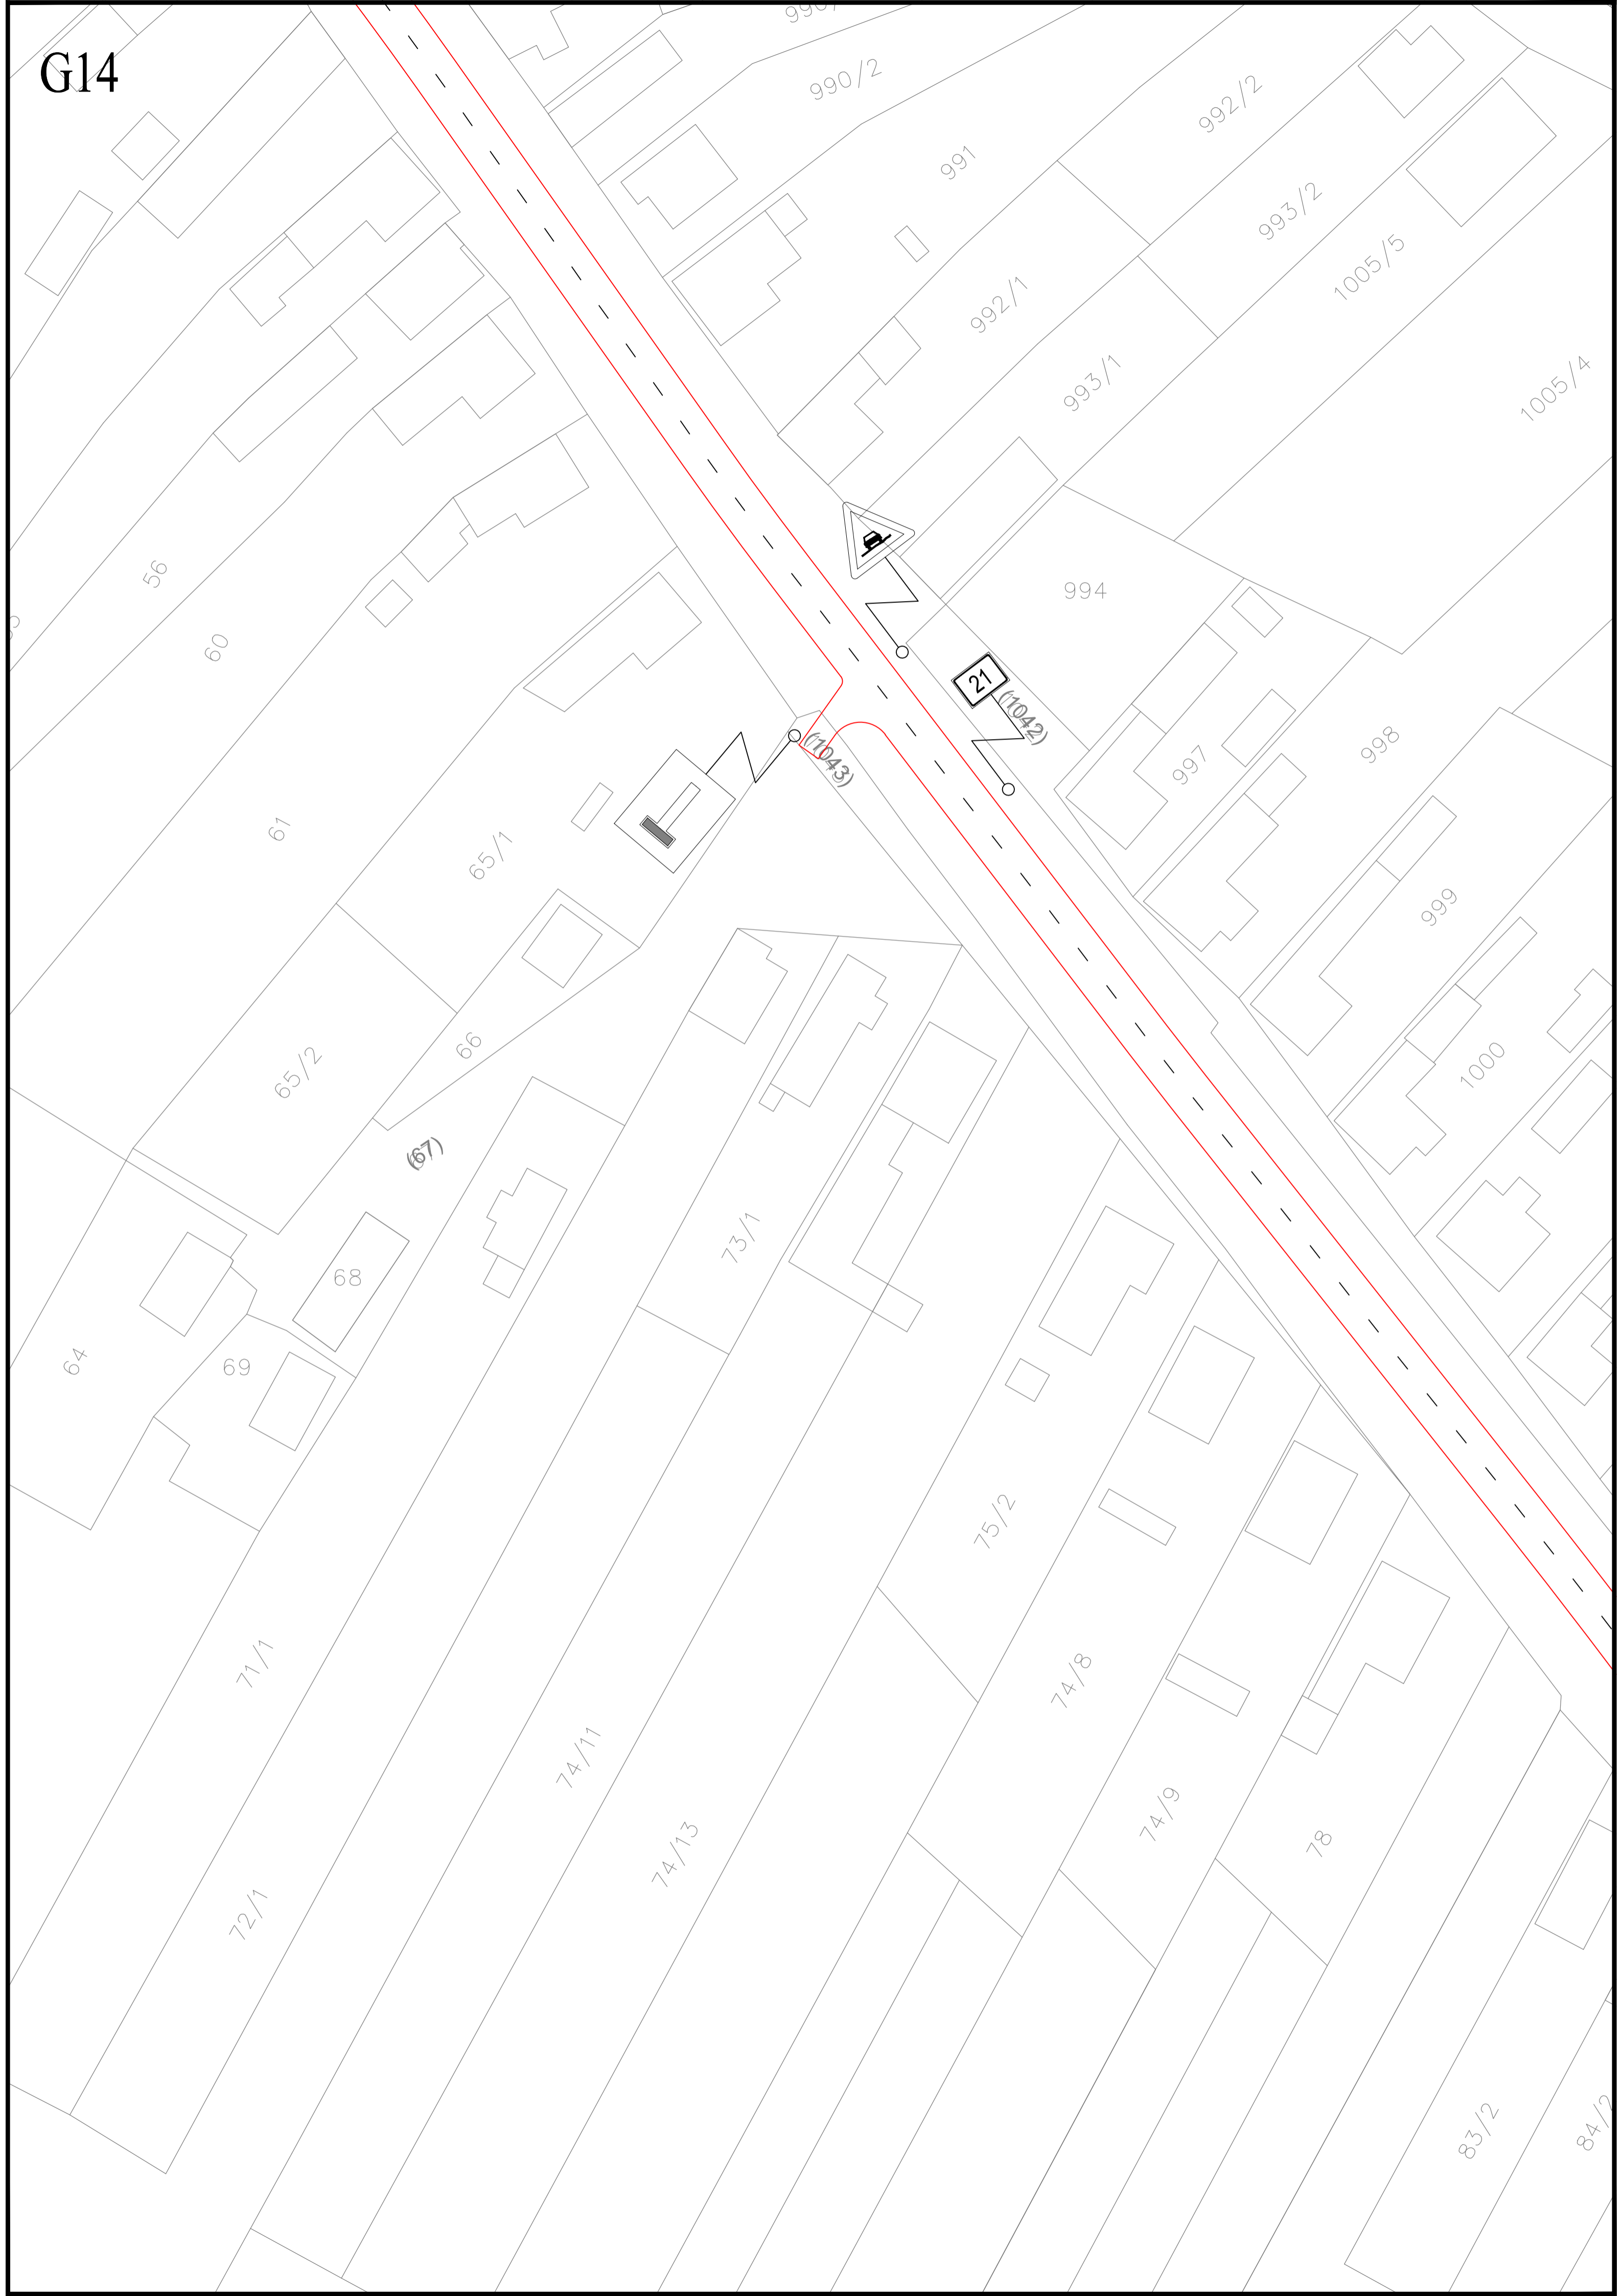

56

60

61

65/1

65/2

66

67

68

69

71/1

72/1

74/11

74/13

73/1

75/2

74/8

74/9

78

83/2

84/2

990/2

991

992/1

992/2

993/2

1005/5

993/1

994


997

998

999

1000


1005/4

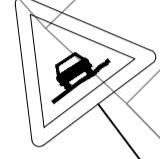

(1043)

(1042)

G15

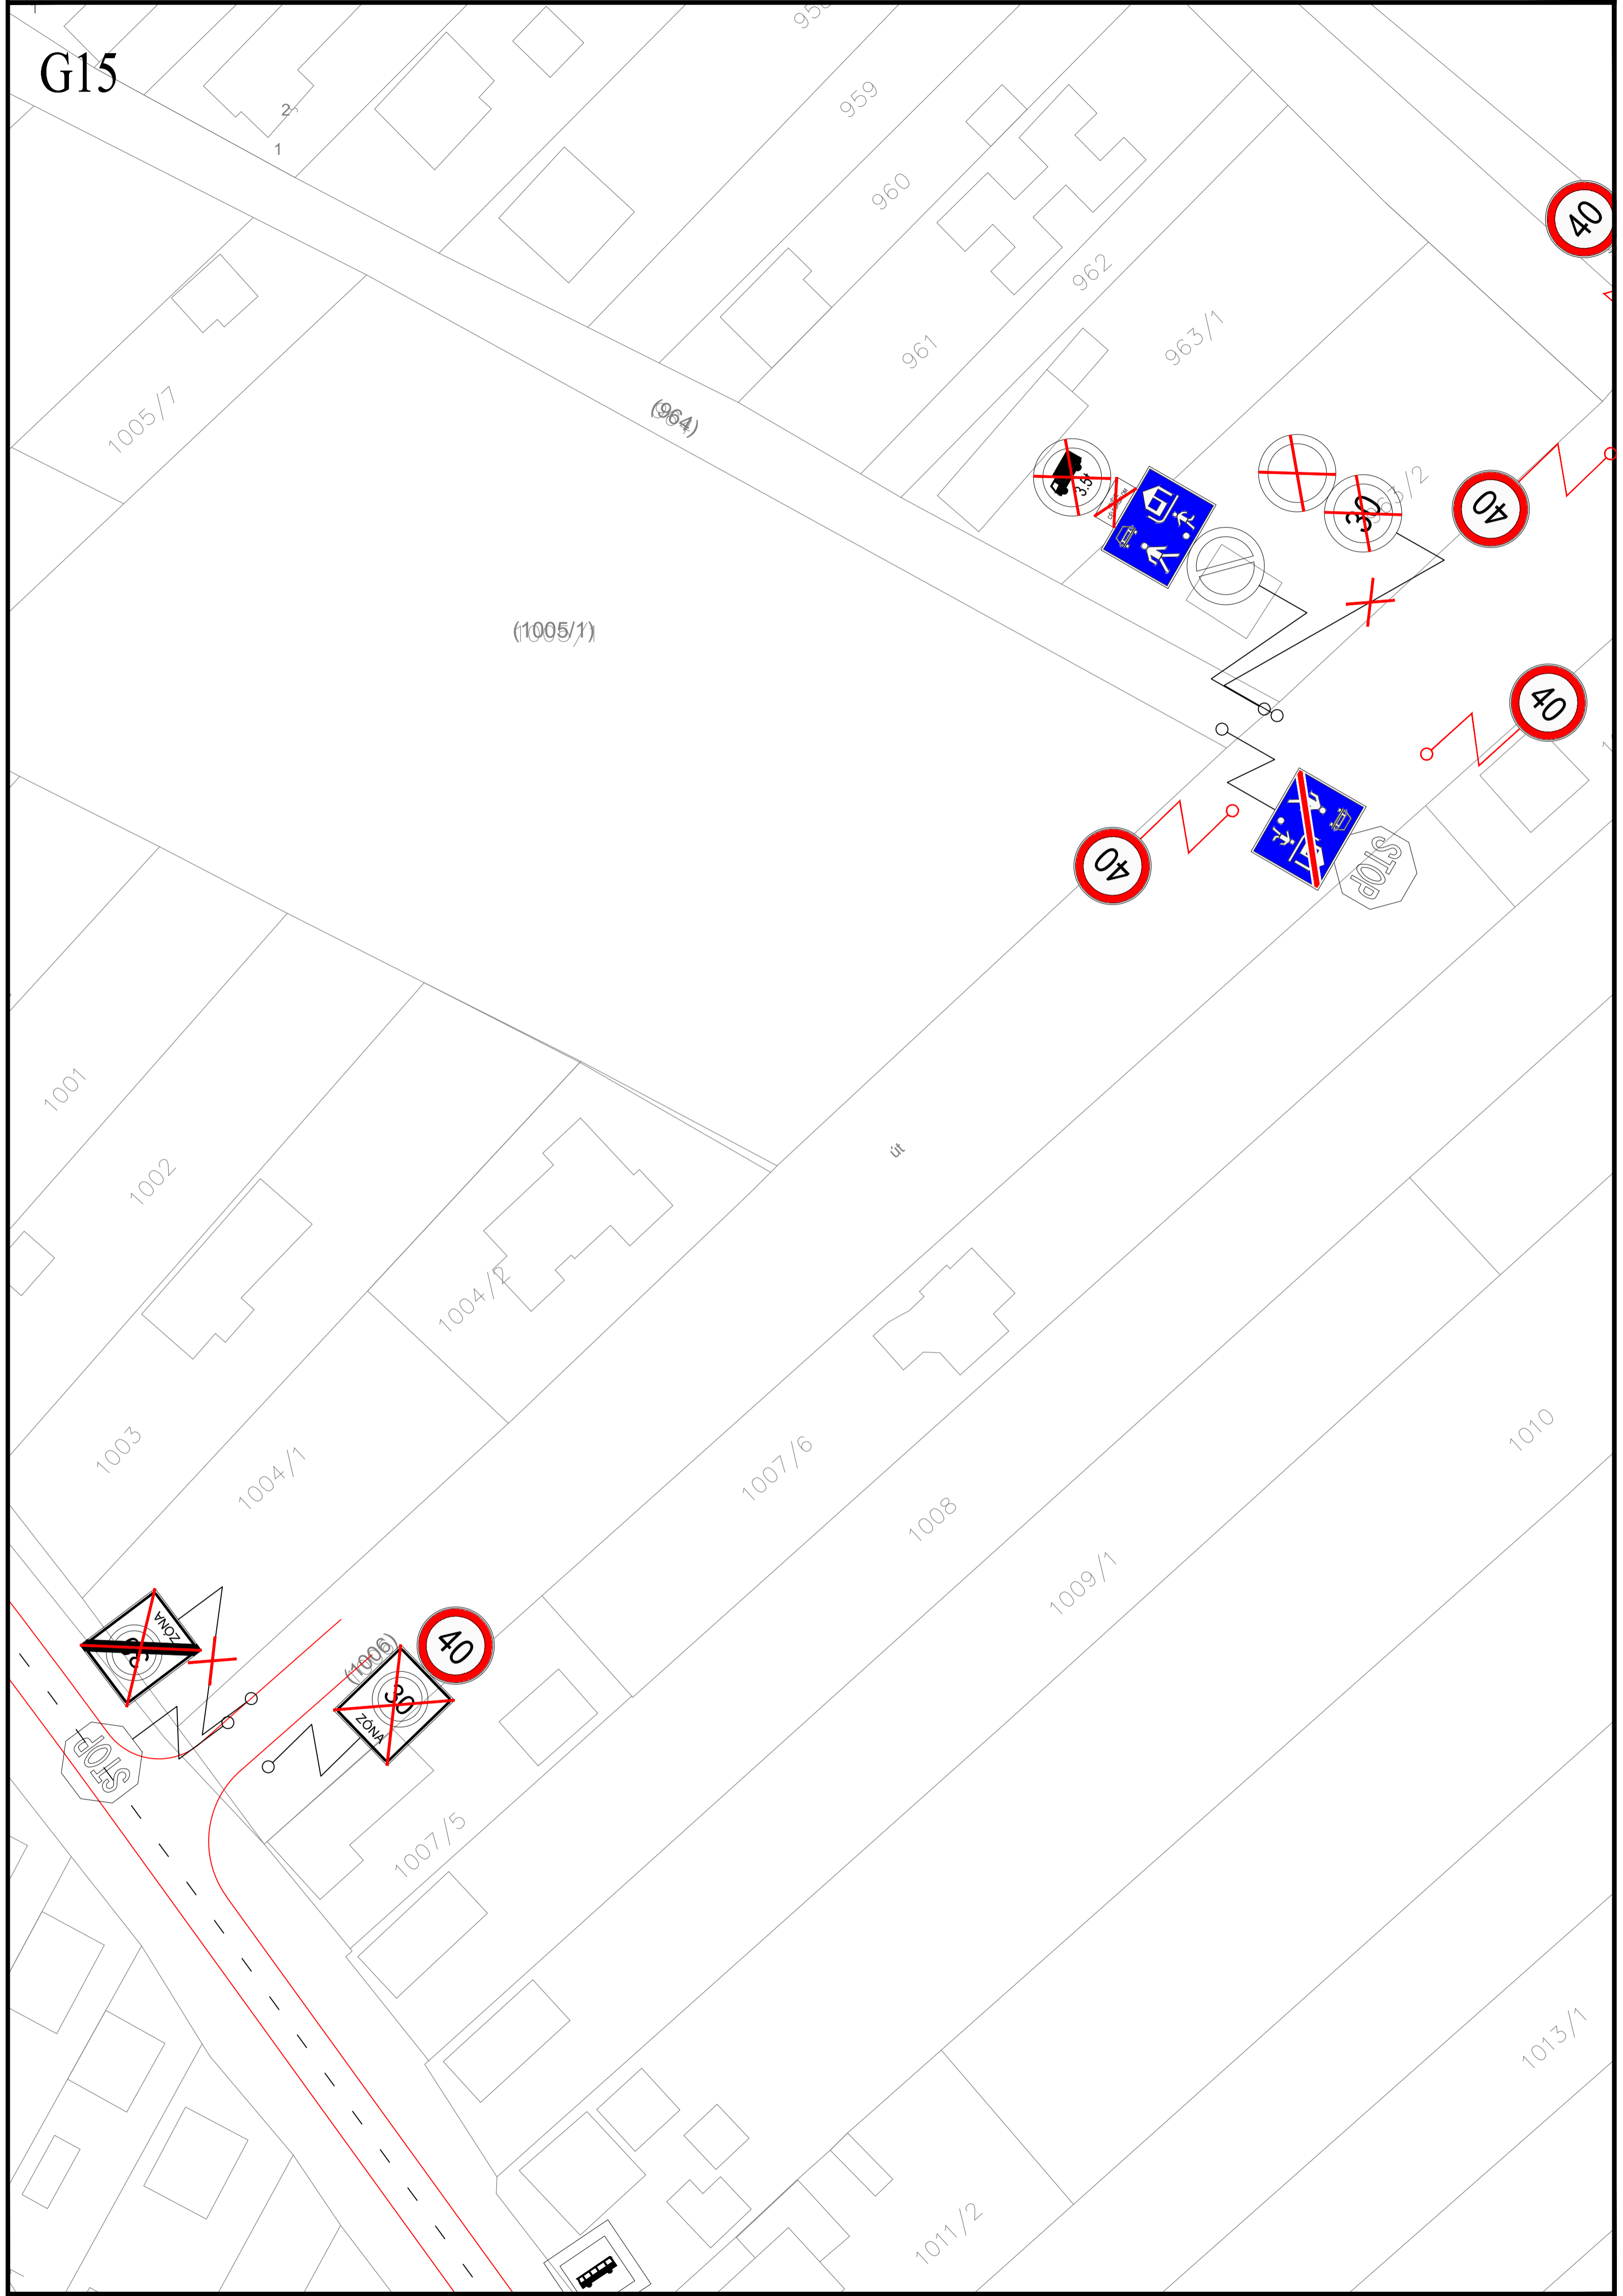


G16

0551

40

40

40

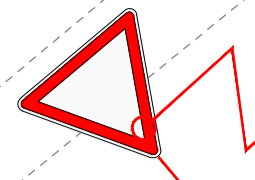

1007/4

1007/3

1009/2

05530

Sz

1011/3

1012

1013/2

1016

1014

1017

1019

1021

055122

1015


1018

1020

1022

1023

G19

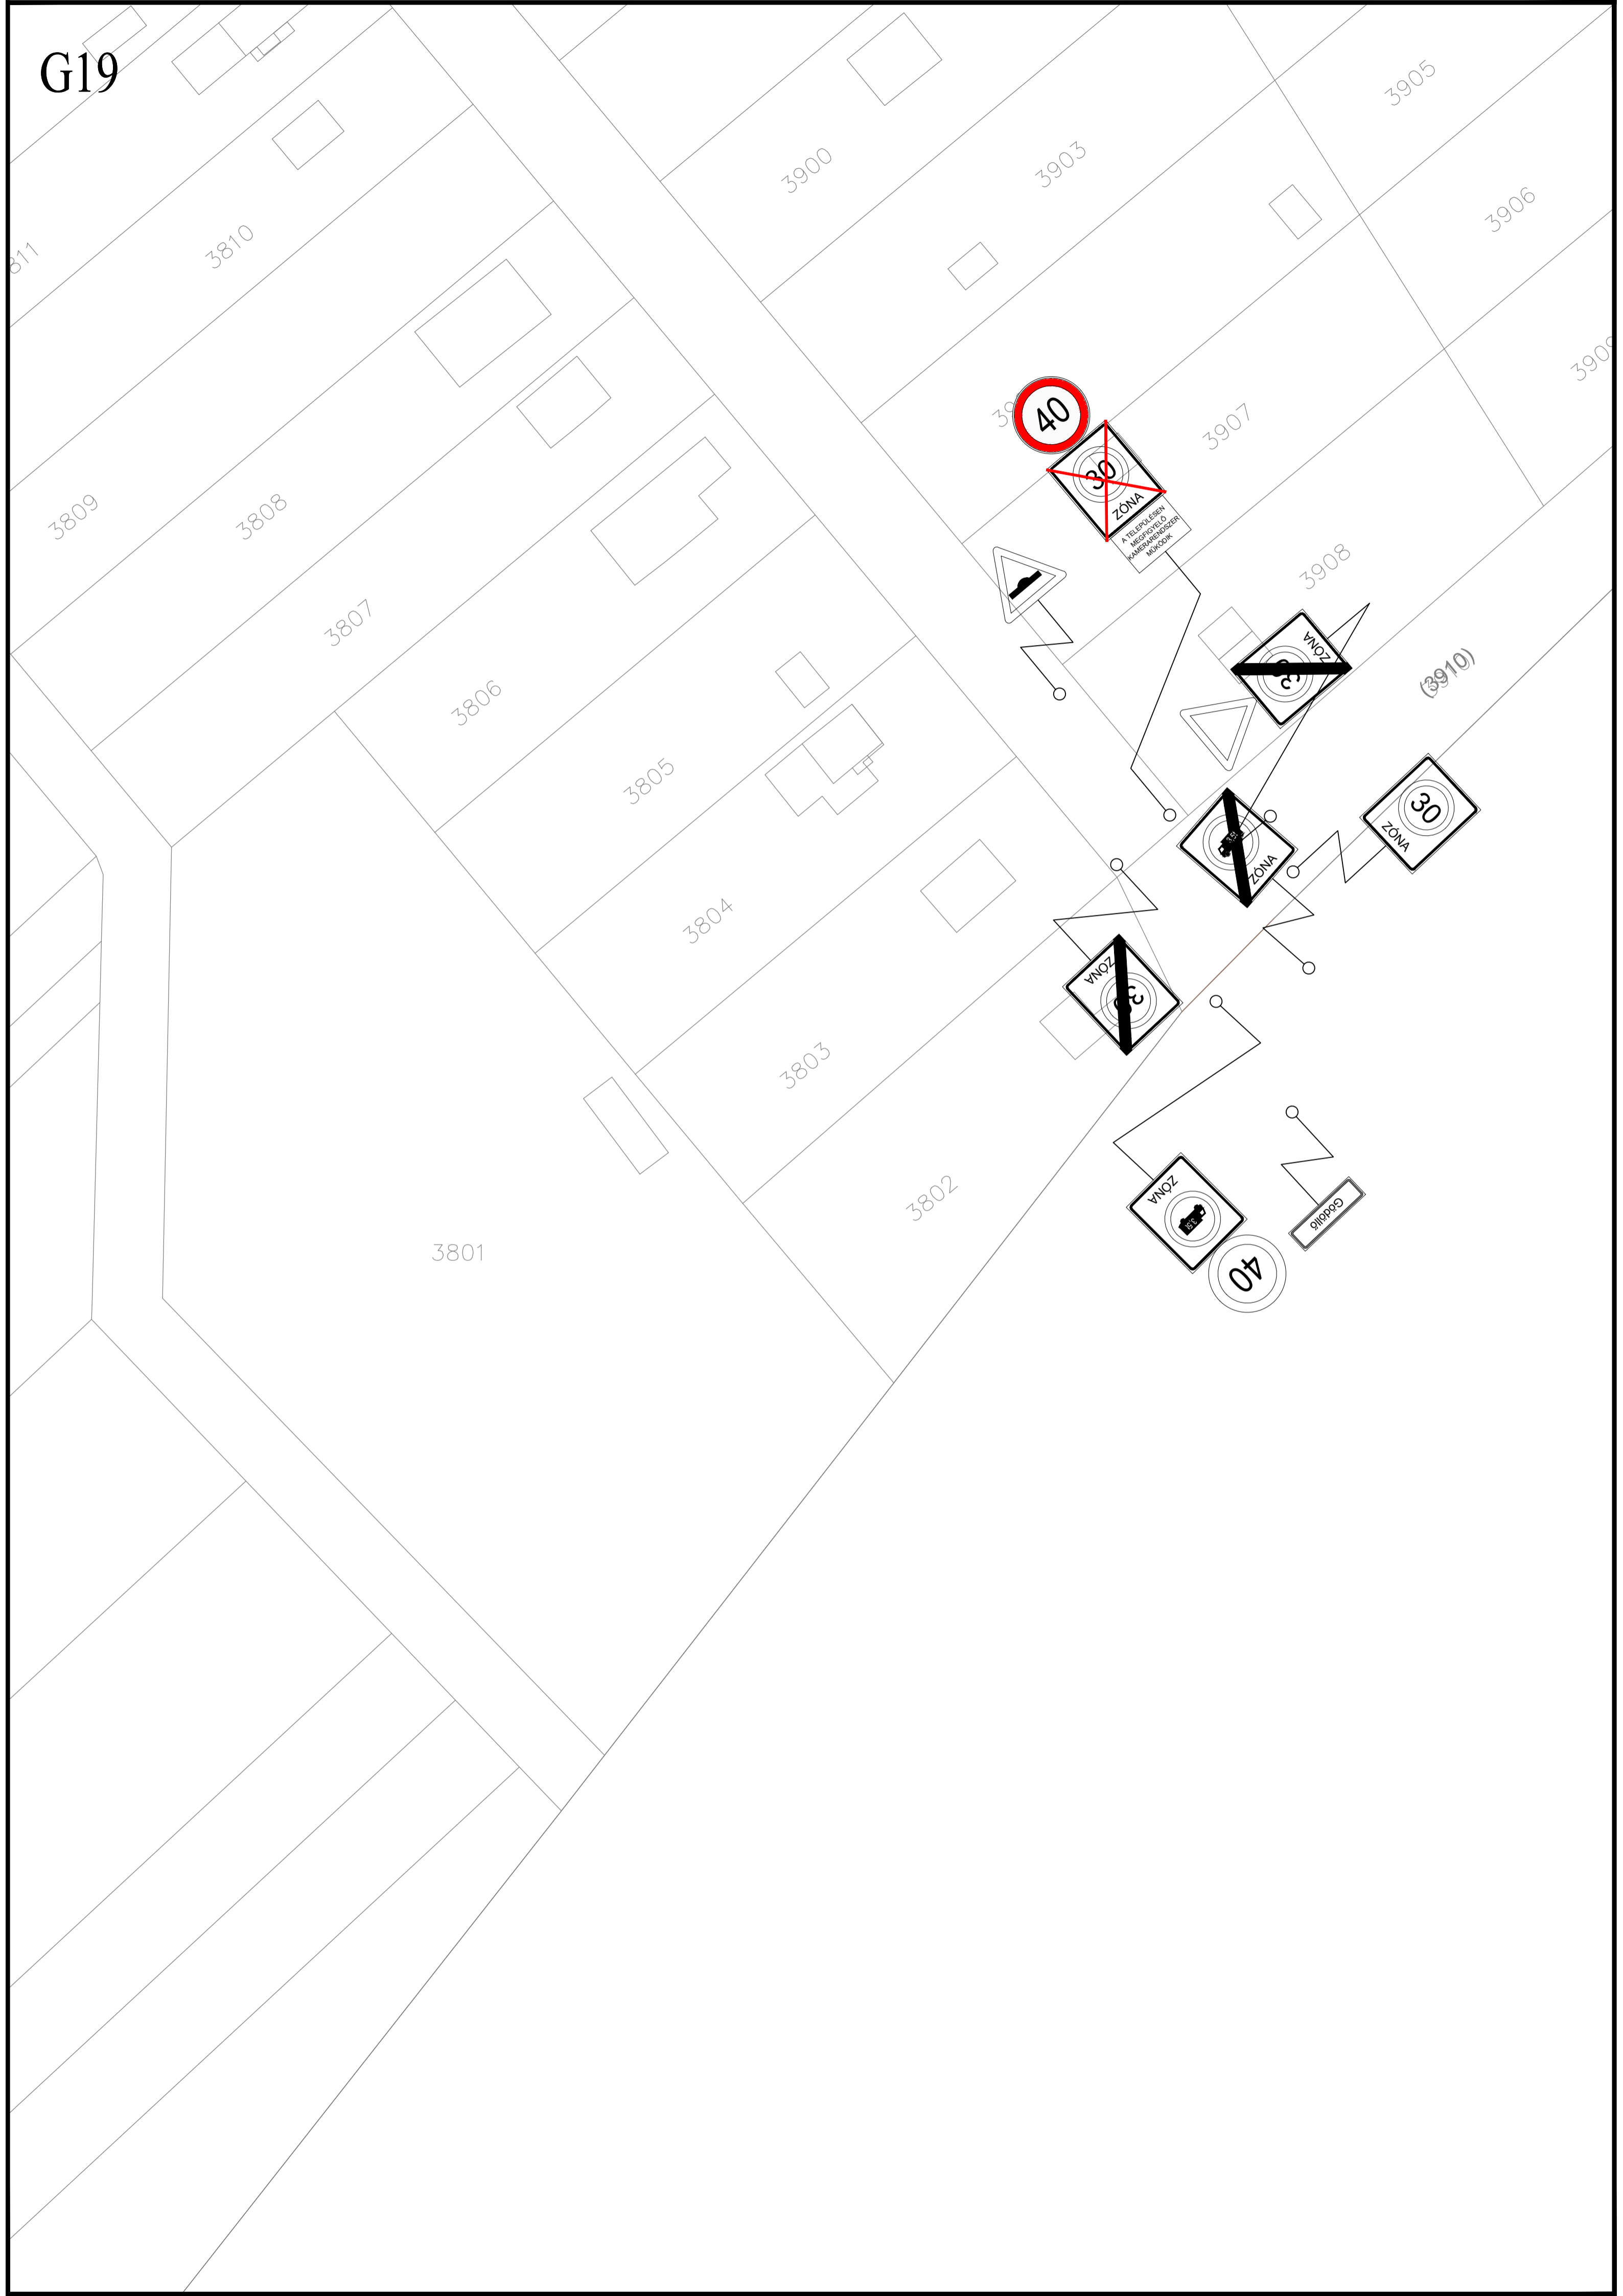

G20

